

PROLOGUE SCENE PLAN
SCALE 1:75

LE NOZZE DI FIGARO

DATE DEZ-02-2021

OPERA WROCLAWSKA 2022

SET DESIGN

DIRECTOR: ANDRÉ HELLER


SET DESIGNER: RENATO THEOBALDO

SUBJECT PROLOGUE SCALE 1:75

DRAW NUMBER: 01 PAPER SIZE: A2 REV. 00

renatotheobaldo@uol.com.br

www.praxinoscopio.com

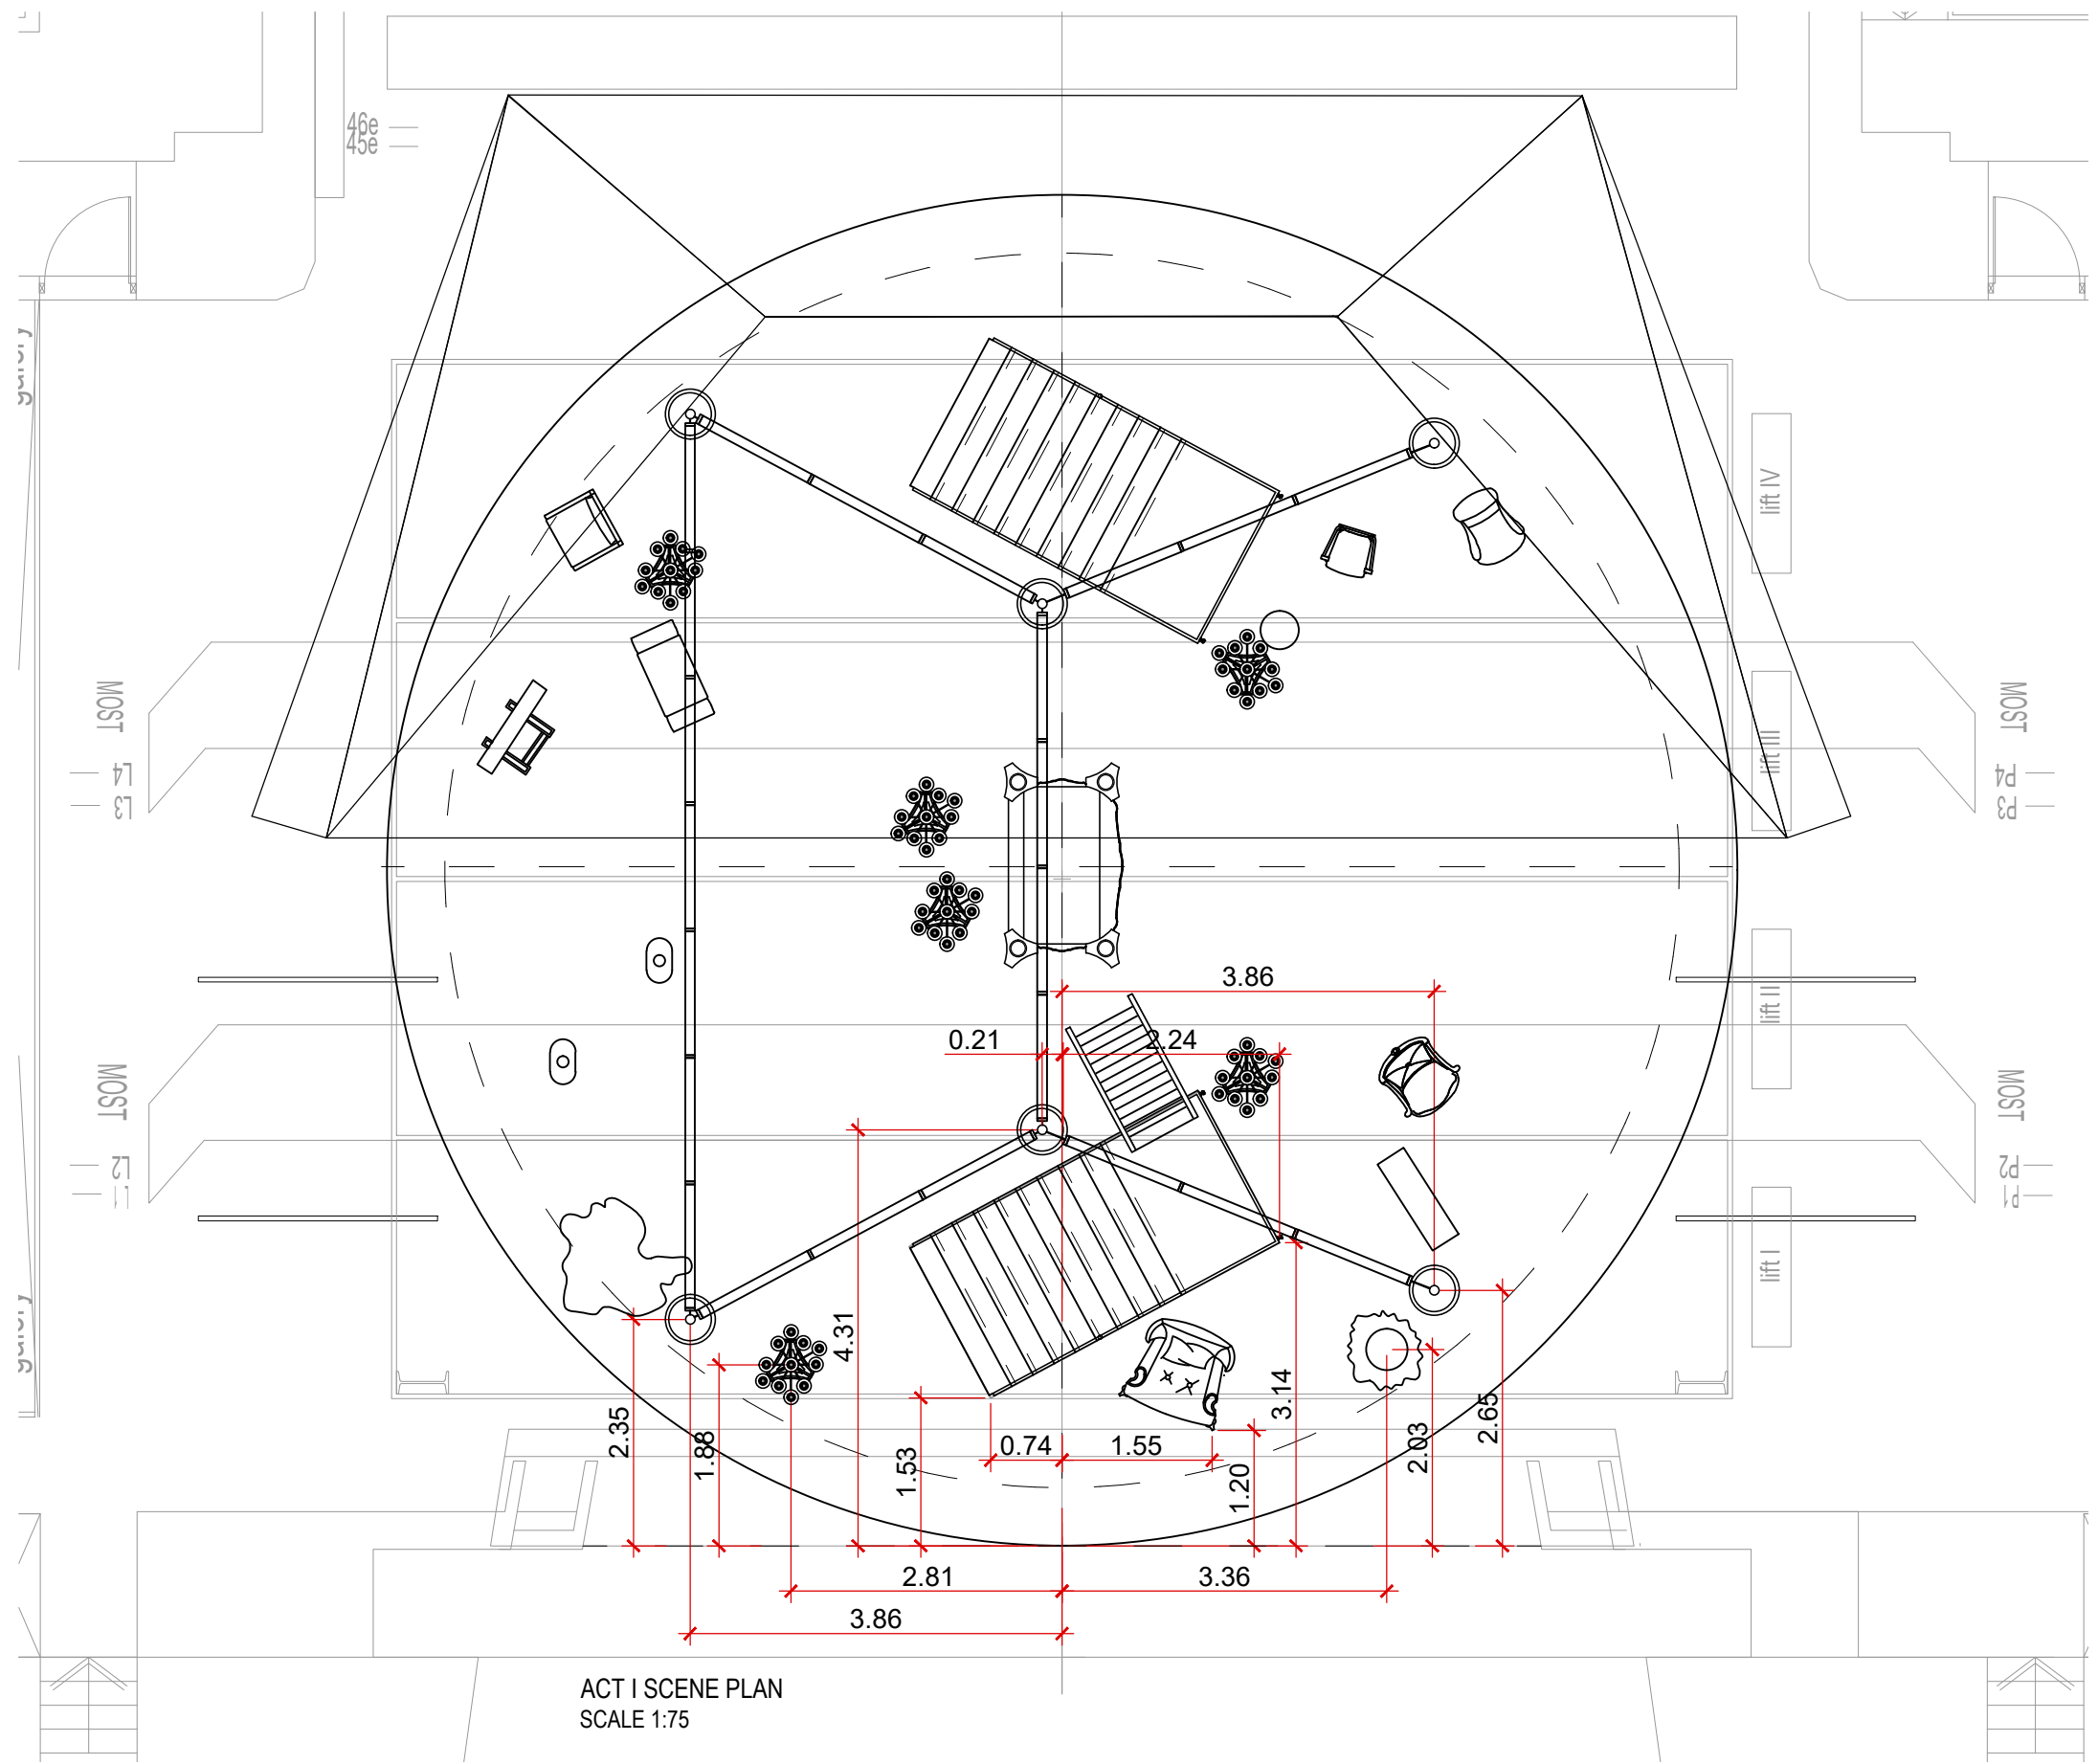

ACT I SCENE PLAN
SCALE 1:75

LE NOZZE DI FIGARO

DATE DEZ-02-2021

OPERA WROCLAWSKA 2022

SET DESIGN


DIRECTOR: ANDRÉ HELLER

SET DESIGNER: RENATO THEOBALDO

SUBJECT ACT 1 SCALE 1:75

DRAW NUMBER: 02 PAPER SIZE: A2 REV. 00

renatotheobaldo@uol.com.br www.praxinoscopio.com

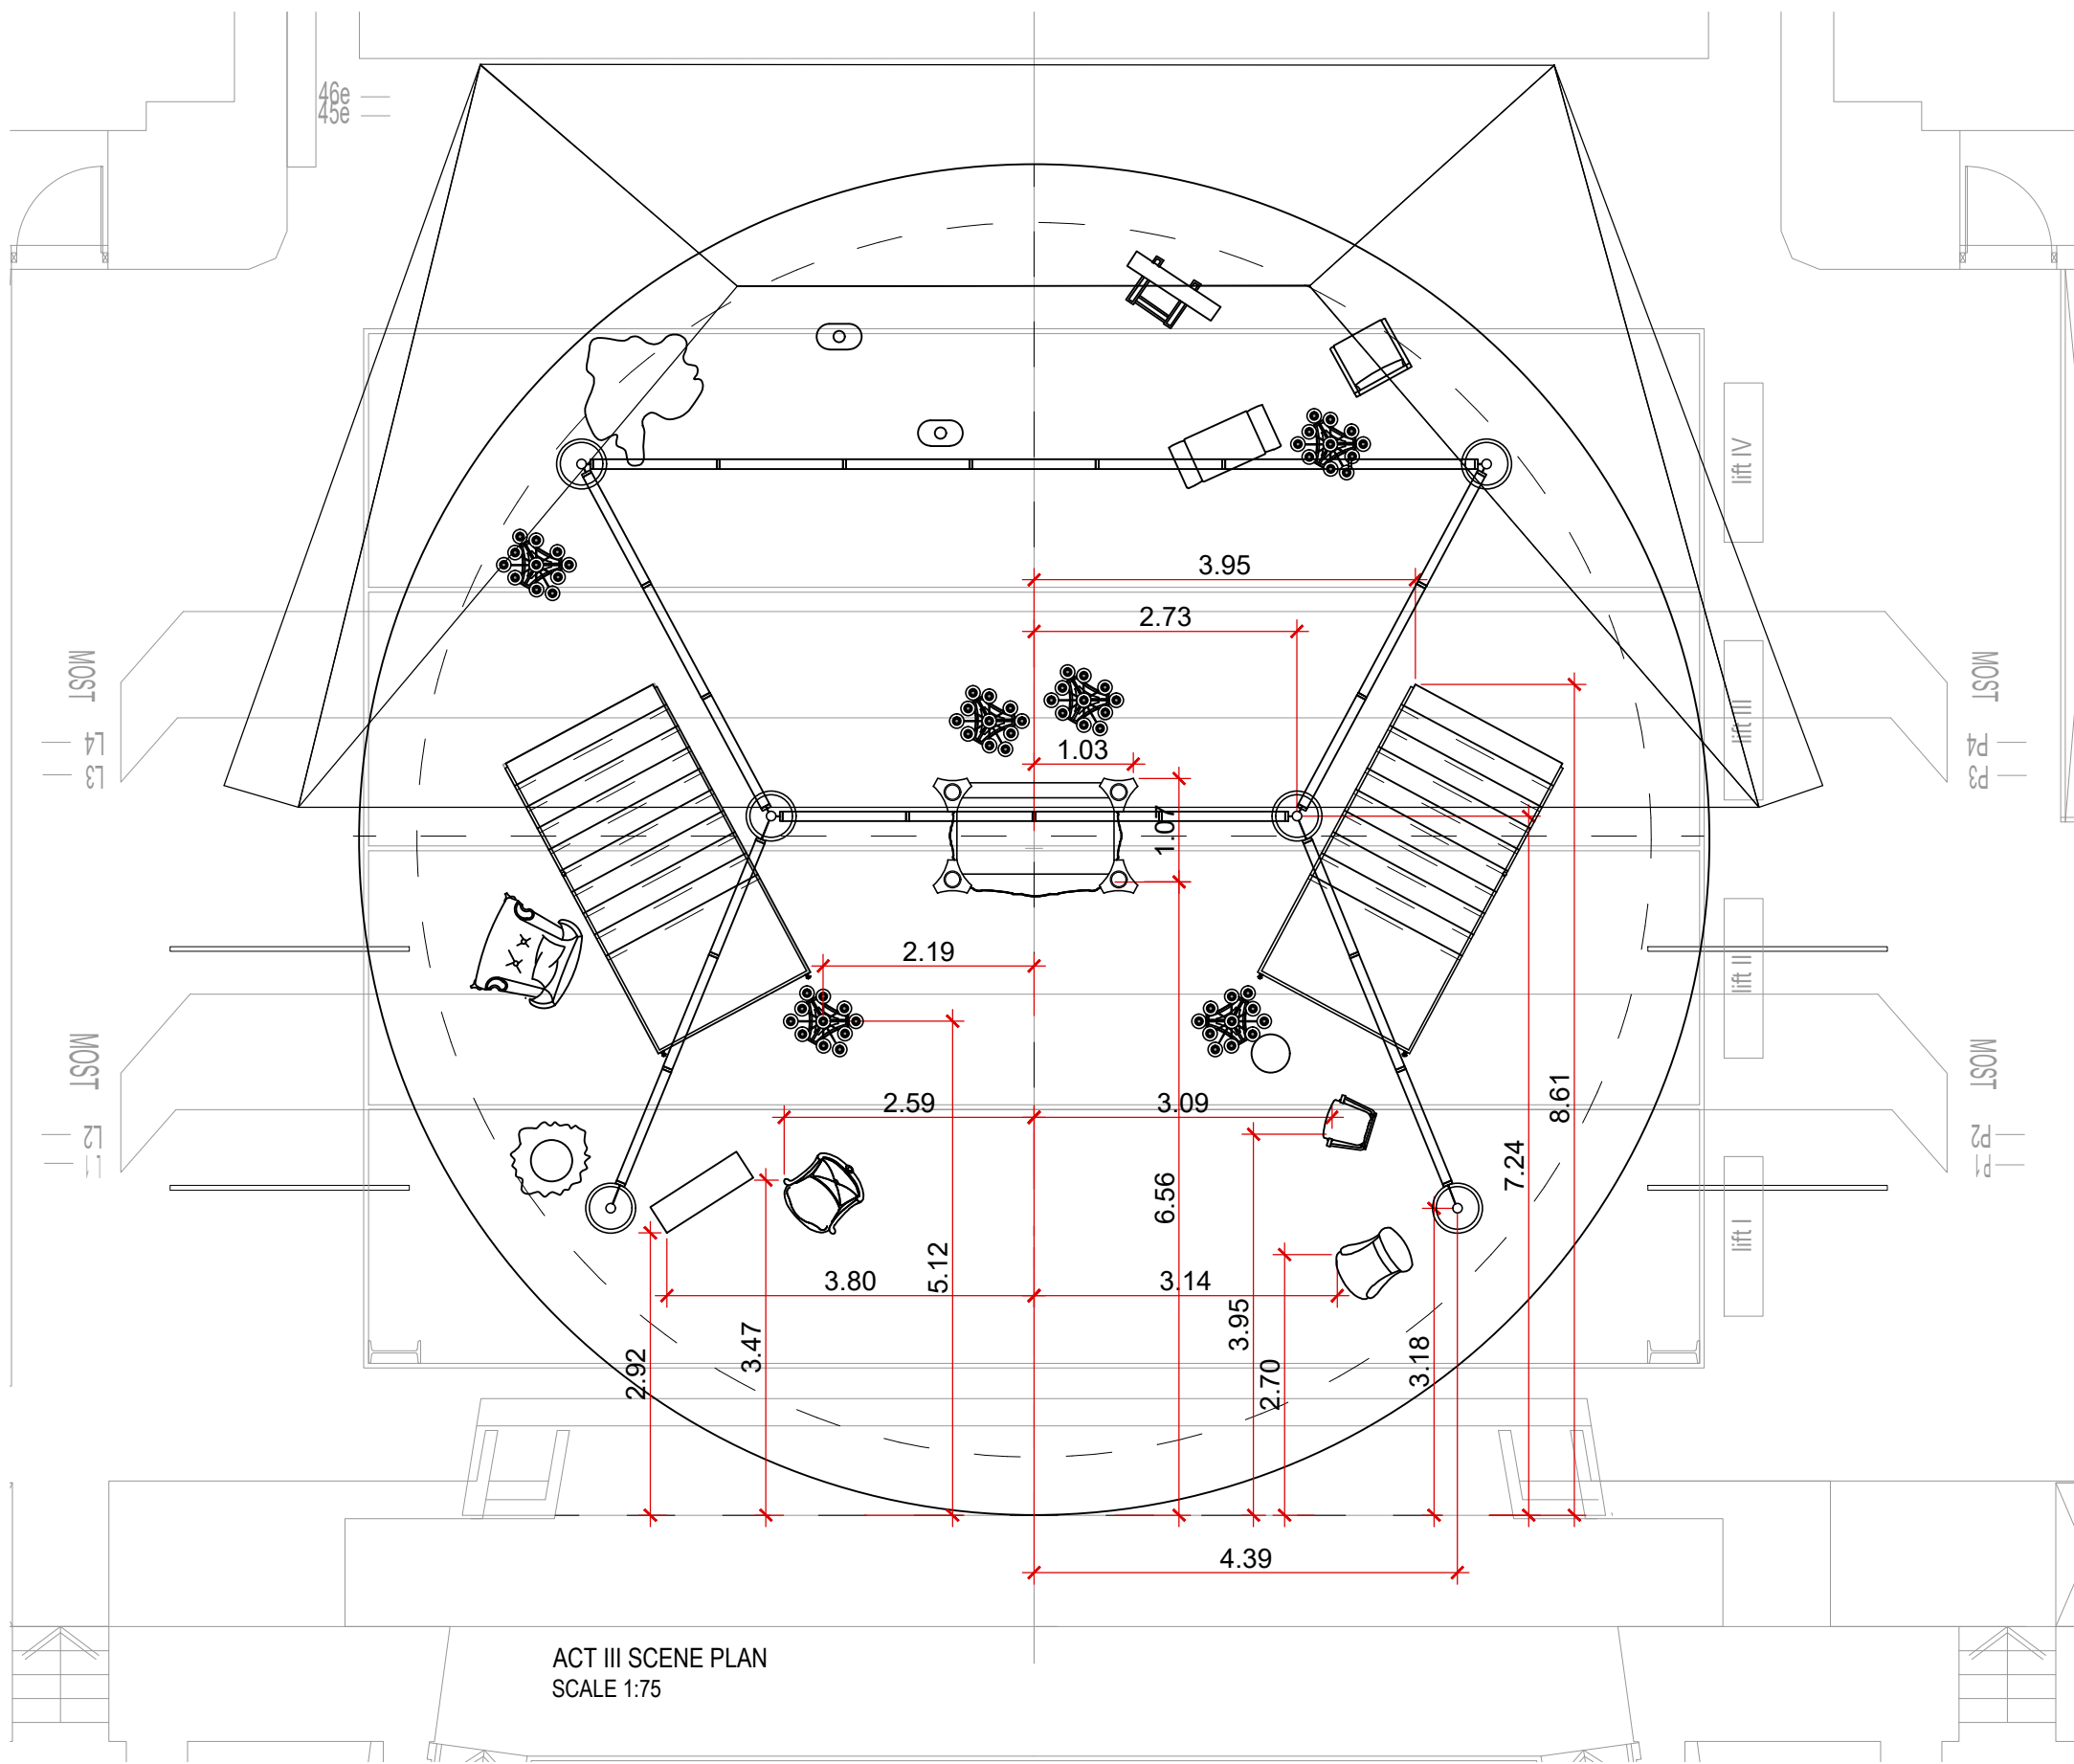

ACT III SCENE PLAN
SCALE 1:75

LE NOZZE DI FIGARO

DATE DEZ-02-2021

OPERA WROCLAWSKA 2022

SET DESIGN

DIRECTOR: ANDRÉ HELLER

SET DESIGNER: RENATO THEOBALDO

SUBJECT

SCALE

ACT 2

1:75

DRAW NUMBER:

PAPER SIZE:

REV.


03

A2

00

renatotheobaldo@uol.com.br

www.praxinoscopio.com

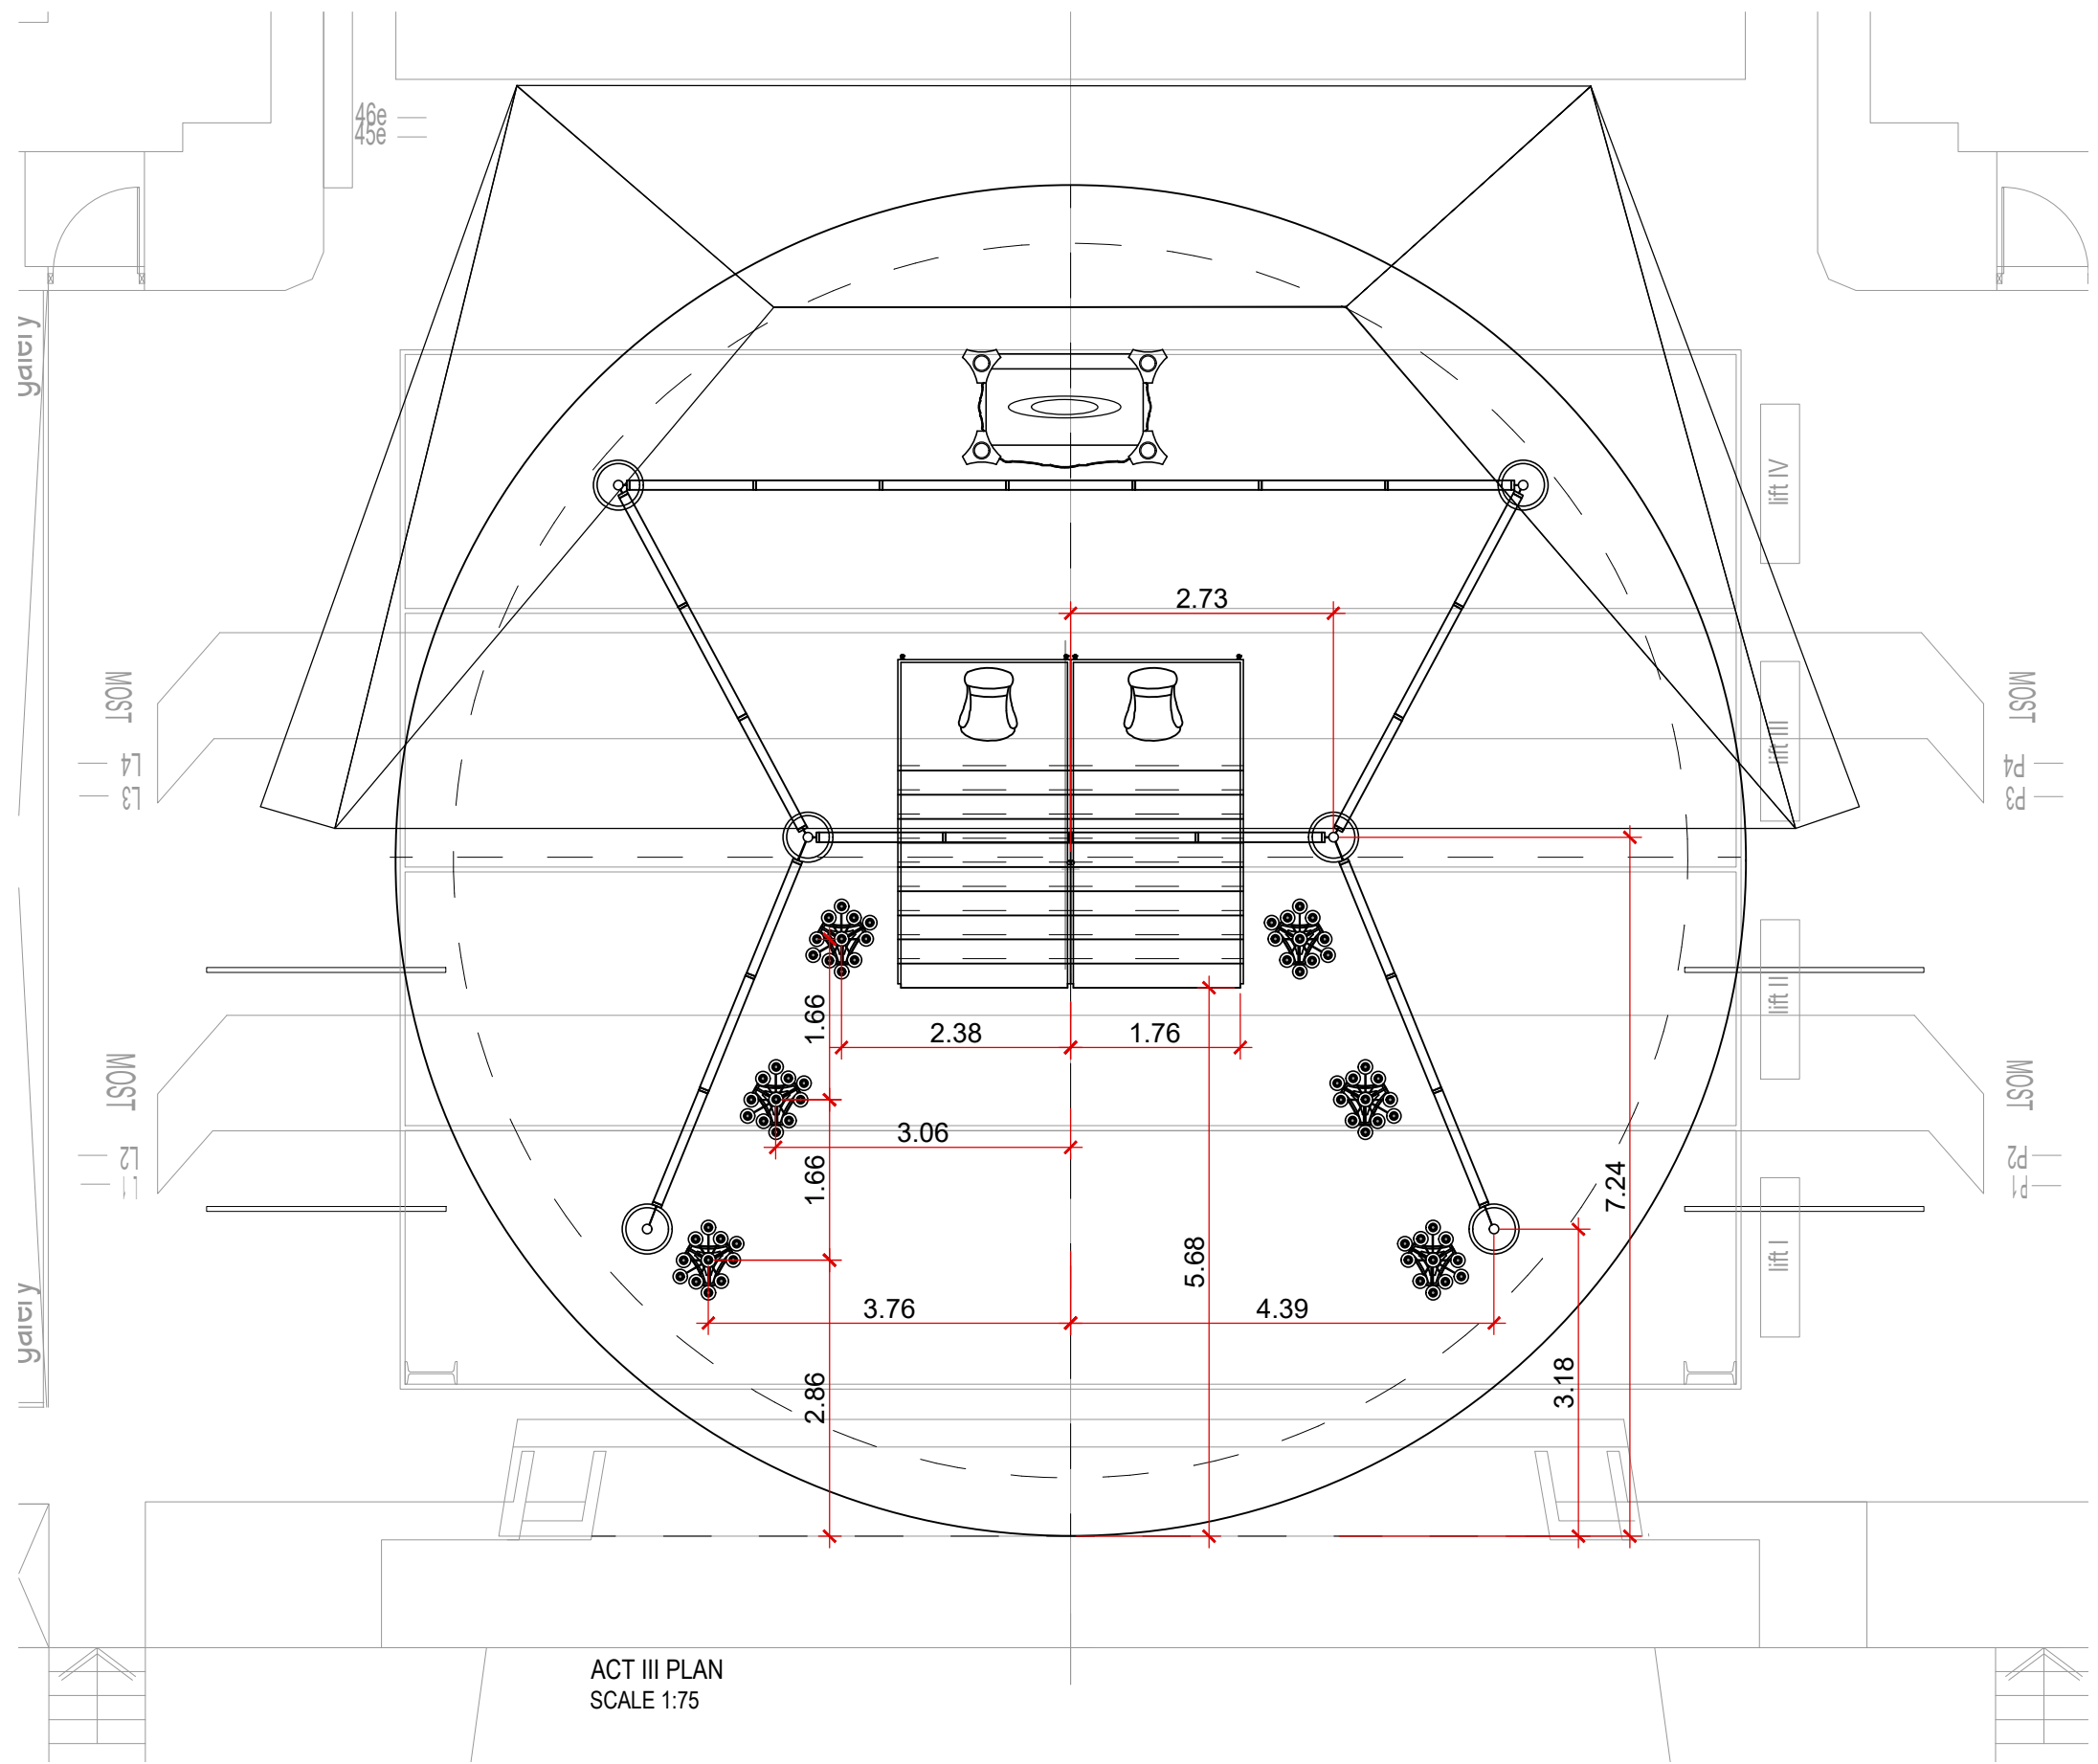

LE NOZZE DI FIGARO

DATE DEZ-02-2021

OPERA WROCLAWSKA 2022

SET DESIGN

DIRECTOR: ANDRÉ HELLER

SET DESIGNER: RENATO THEOBALDO

SUBJECT

ACT 3

SCALE

1:75

DRAW NUMBER:

04

PAPER SIZE:


A2

REV.

00

renatotheobaldo@uol.com.br

www.praxinoscopio.com

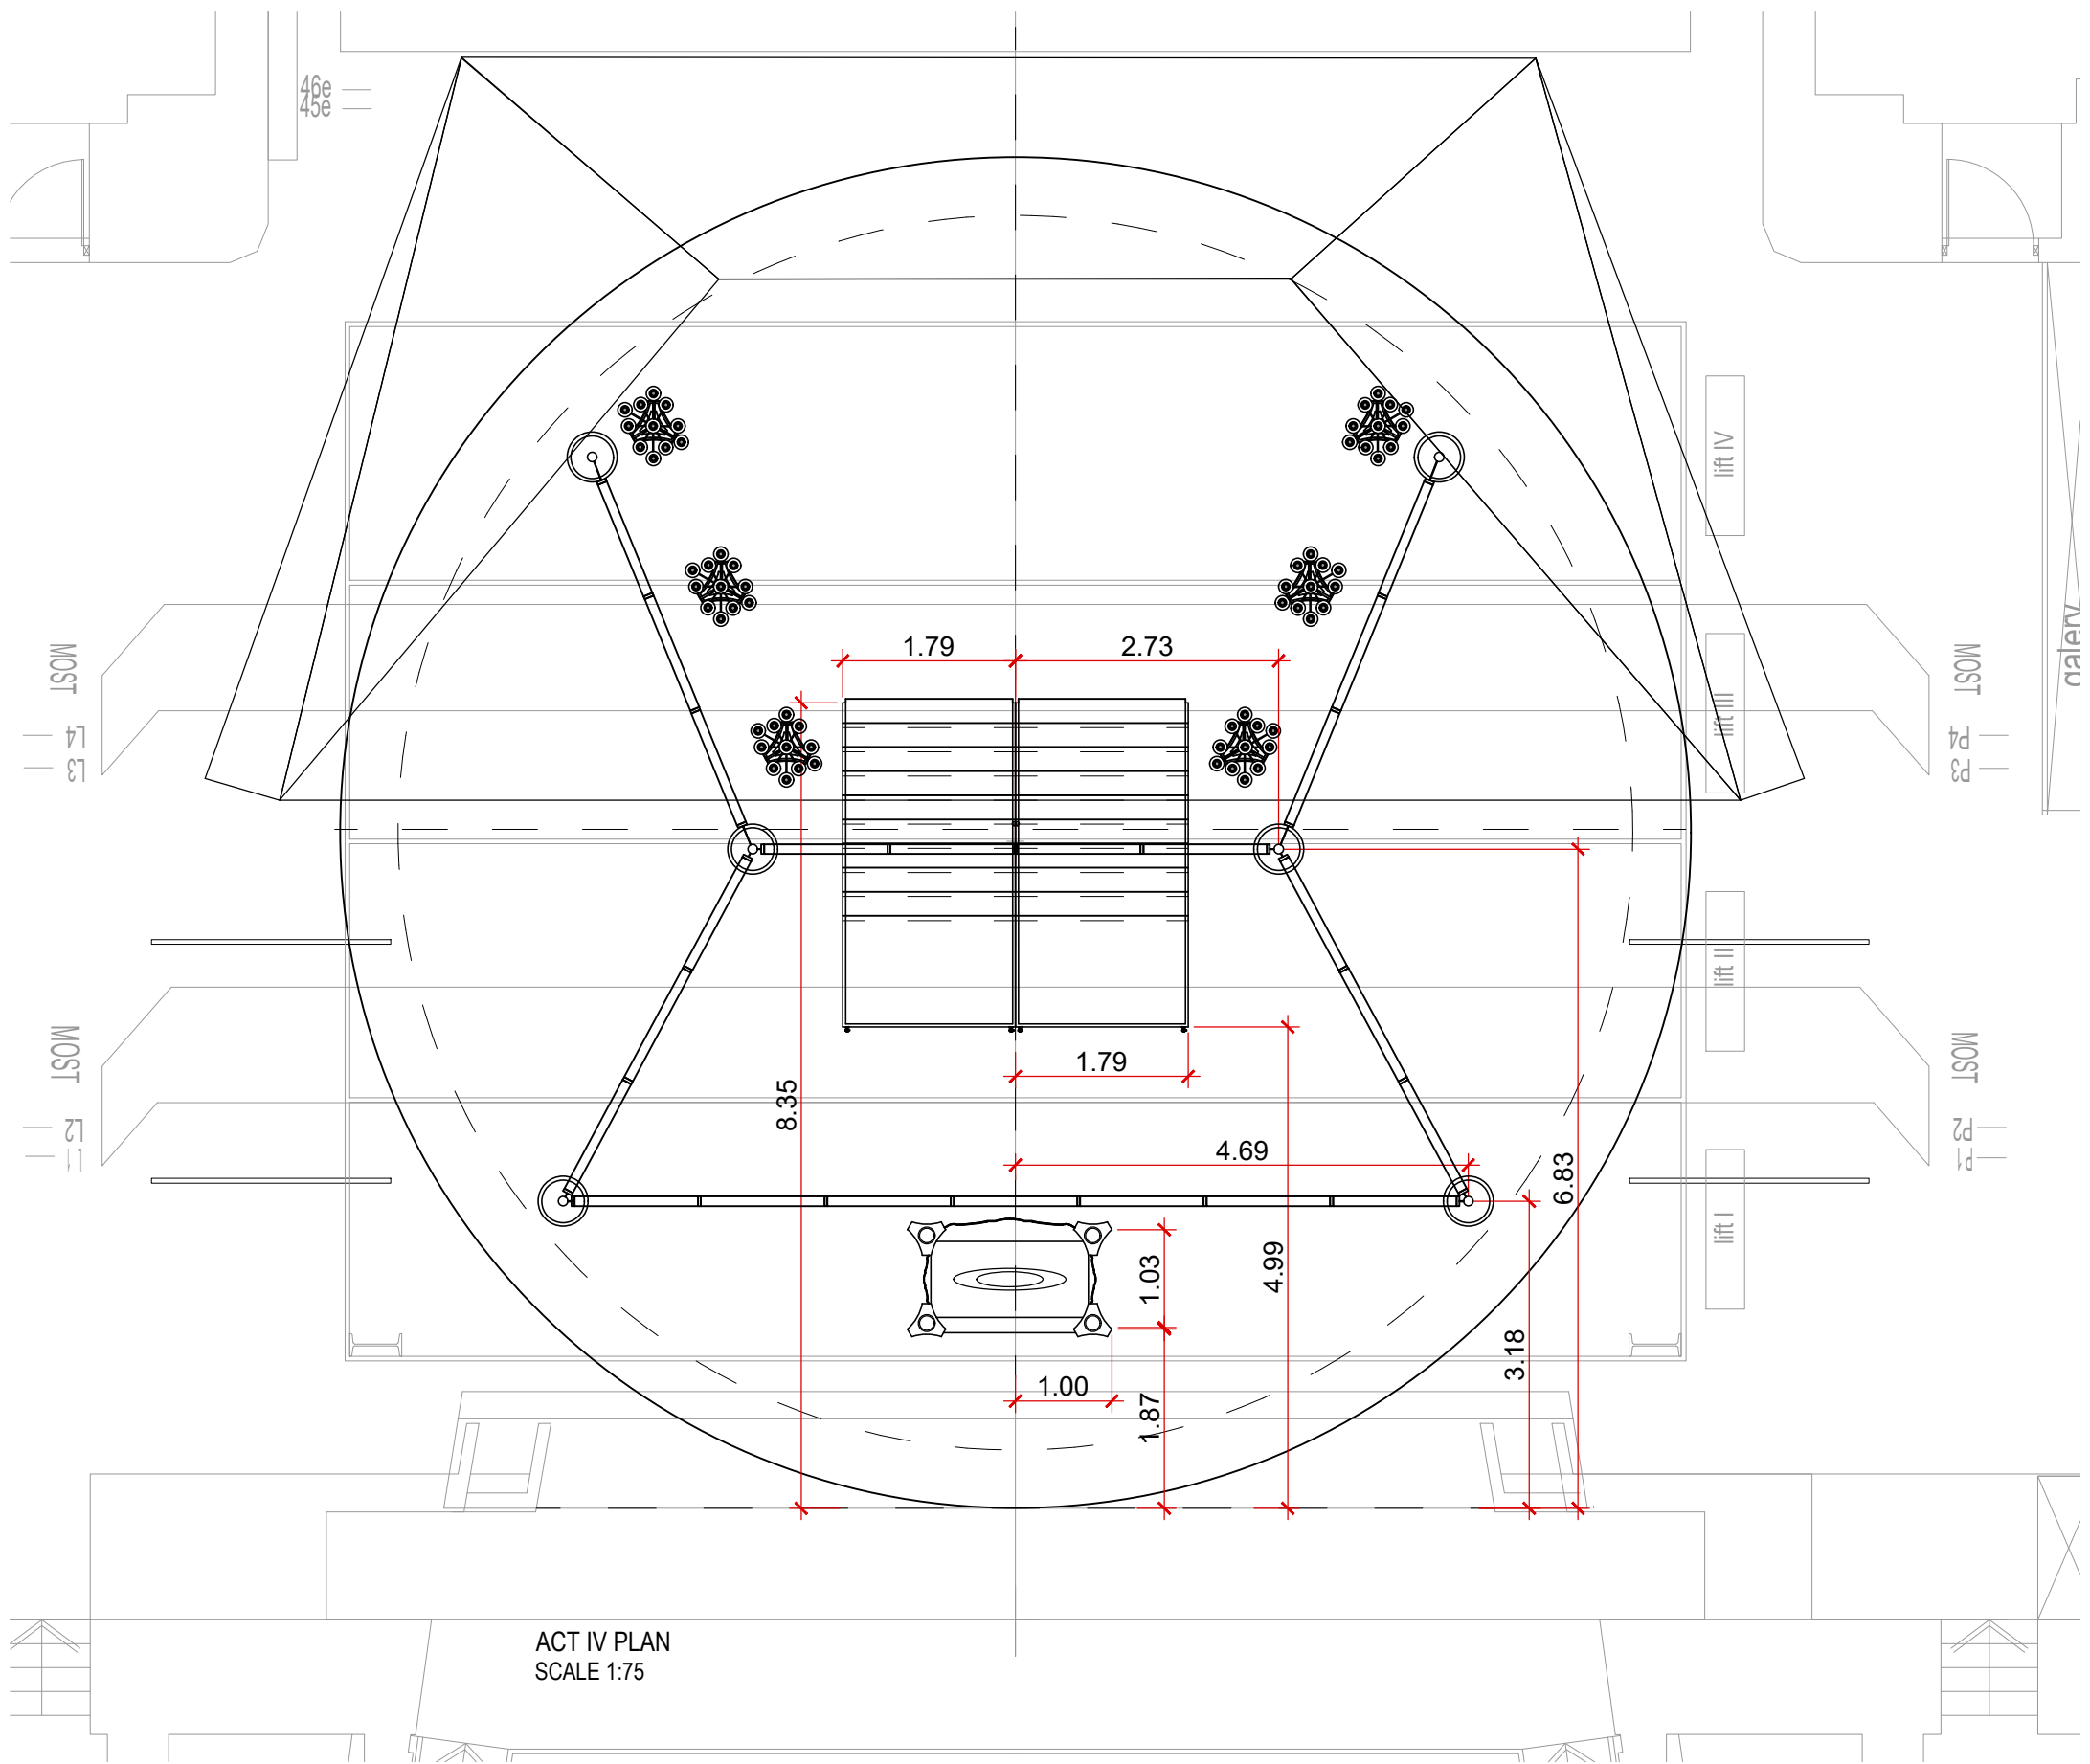

ACT IV PLAN
SCALE 1:75

LE NOZZE DI FIGARO

DATE DEZ-02-2021

OPERA WROCLAWSKA 2022

SET DESIGN

DIRECTOR: ANDRÉ HELLER

SET DESIGNER: RENATO THEOBALDO

SUBJECT

ACT 4

SCALE

1:75

DRAW NUMBER:

05

PAPER SIZE:

A2

REV.

00

renatotheobaldo@uol.com.br

www.praxinoscopio.com