



OTELLO

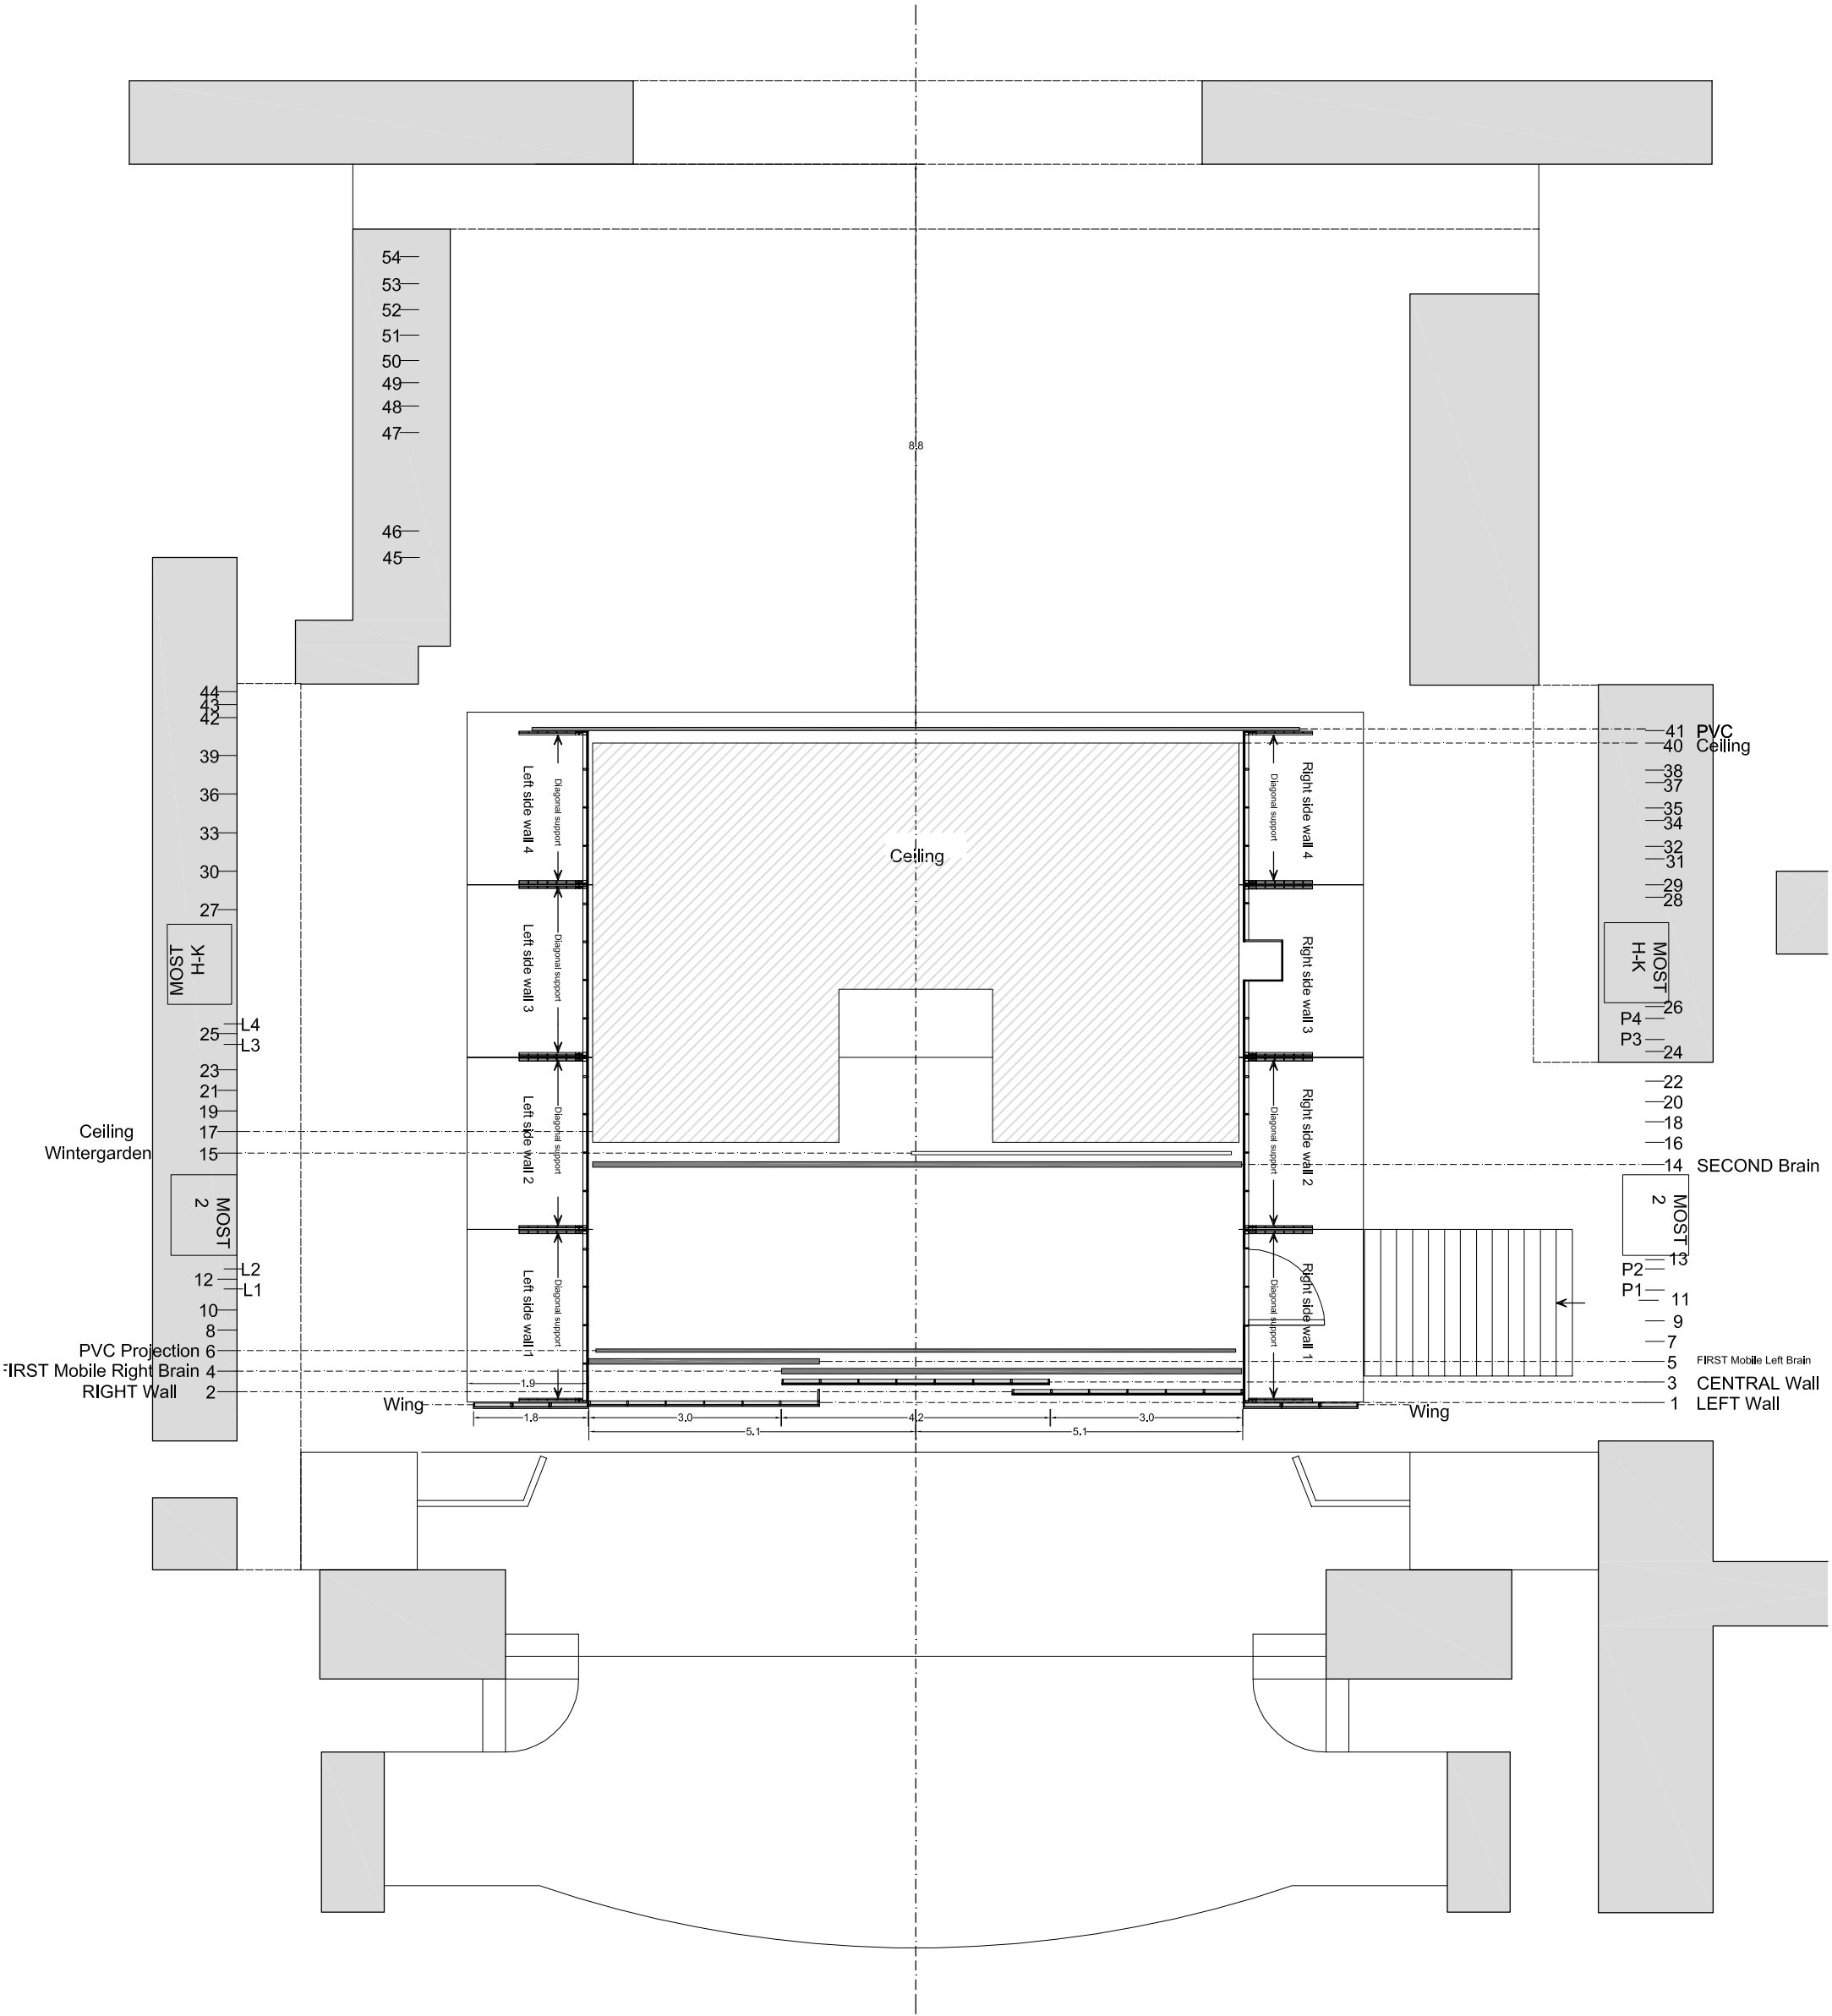


General plan

scala 1:100

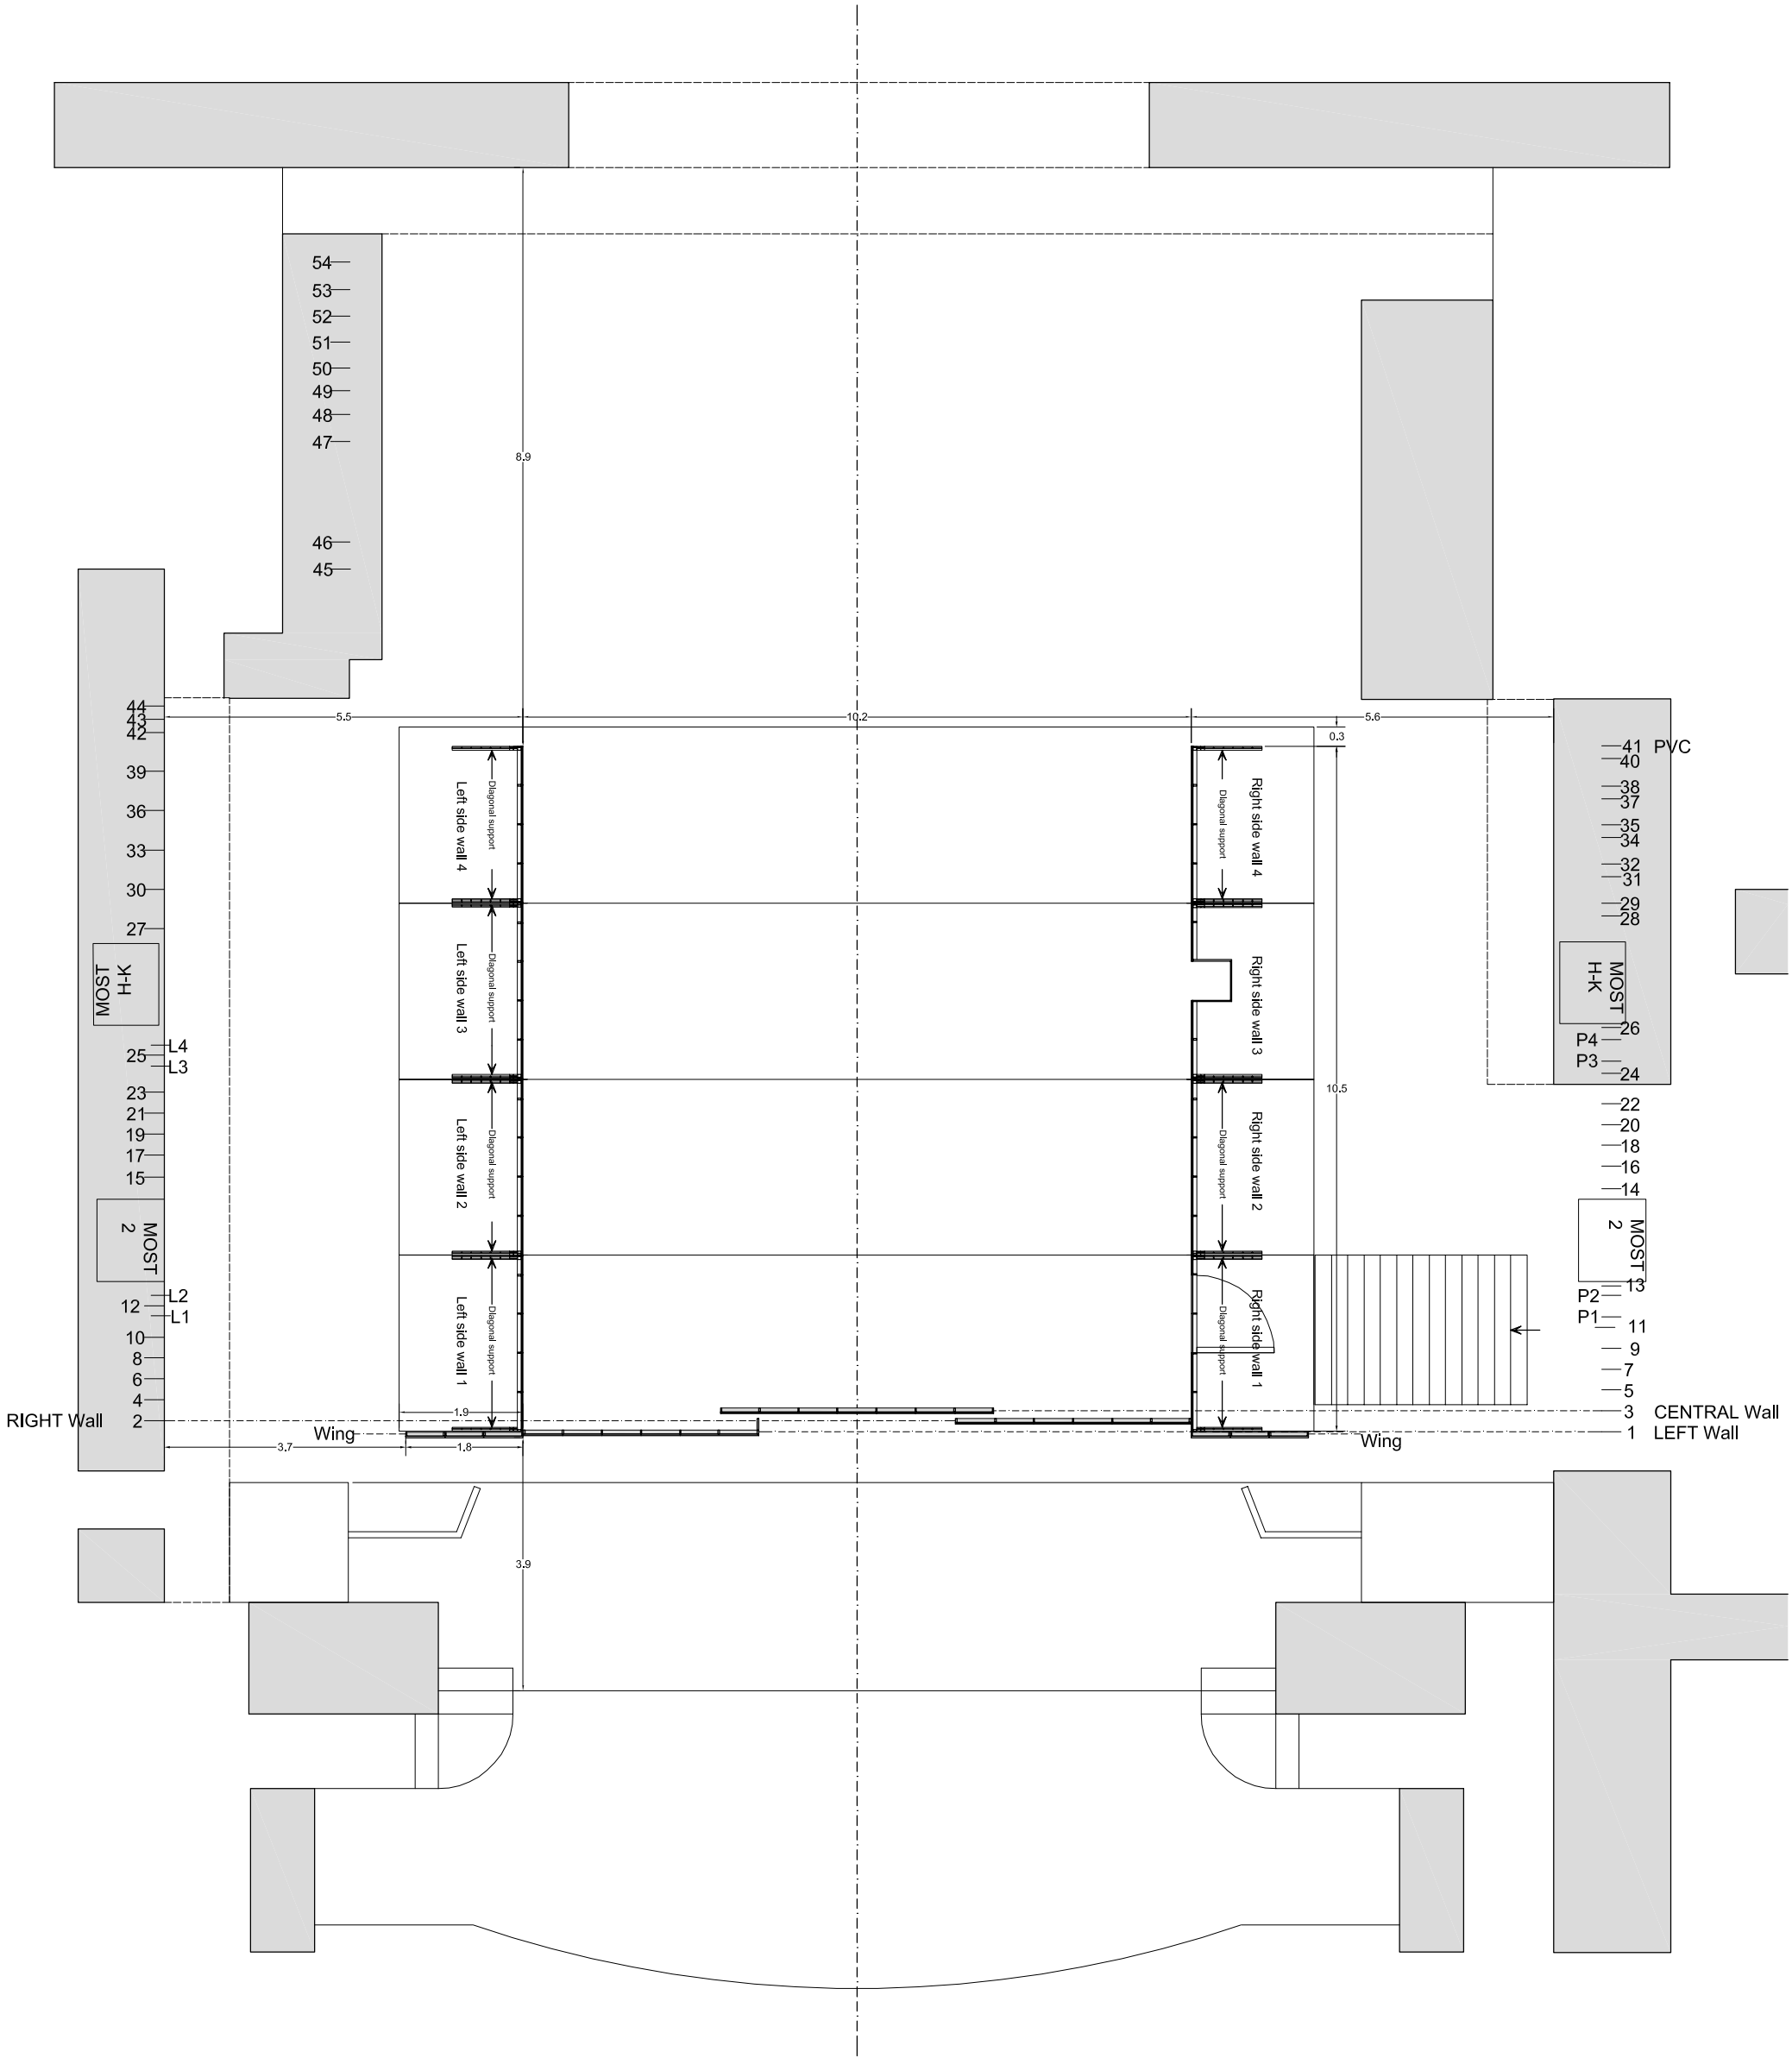


Plan with front and side walls

scala 1:100

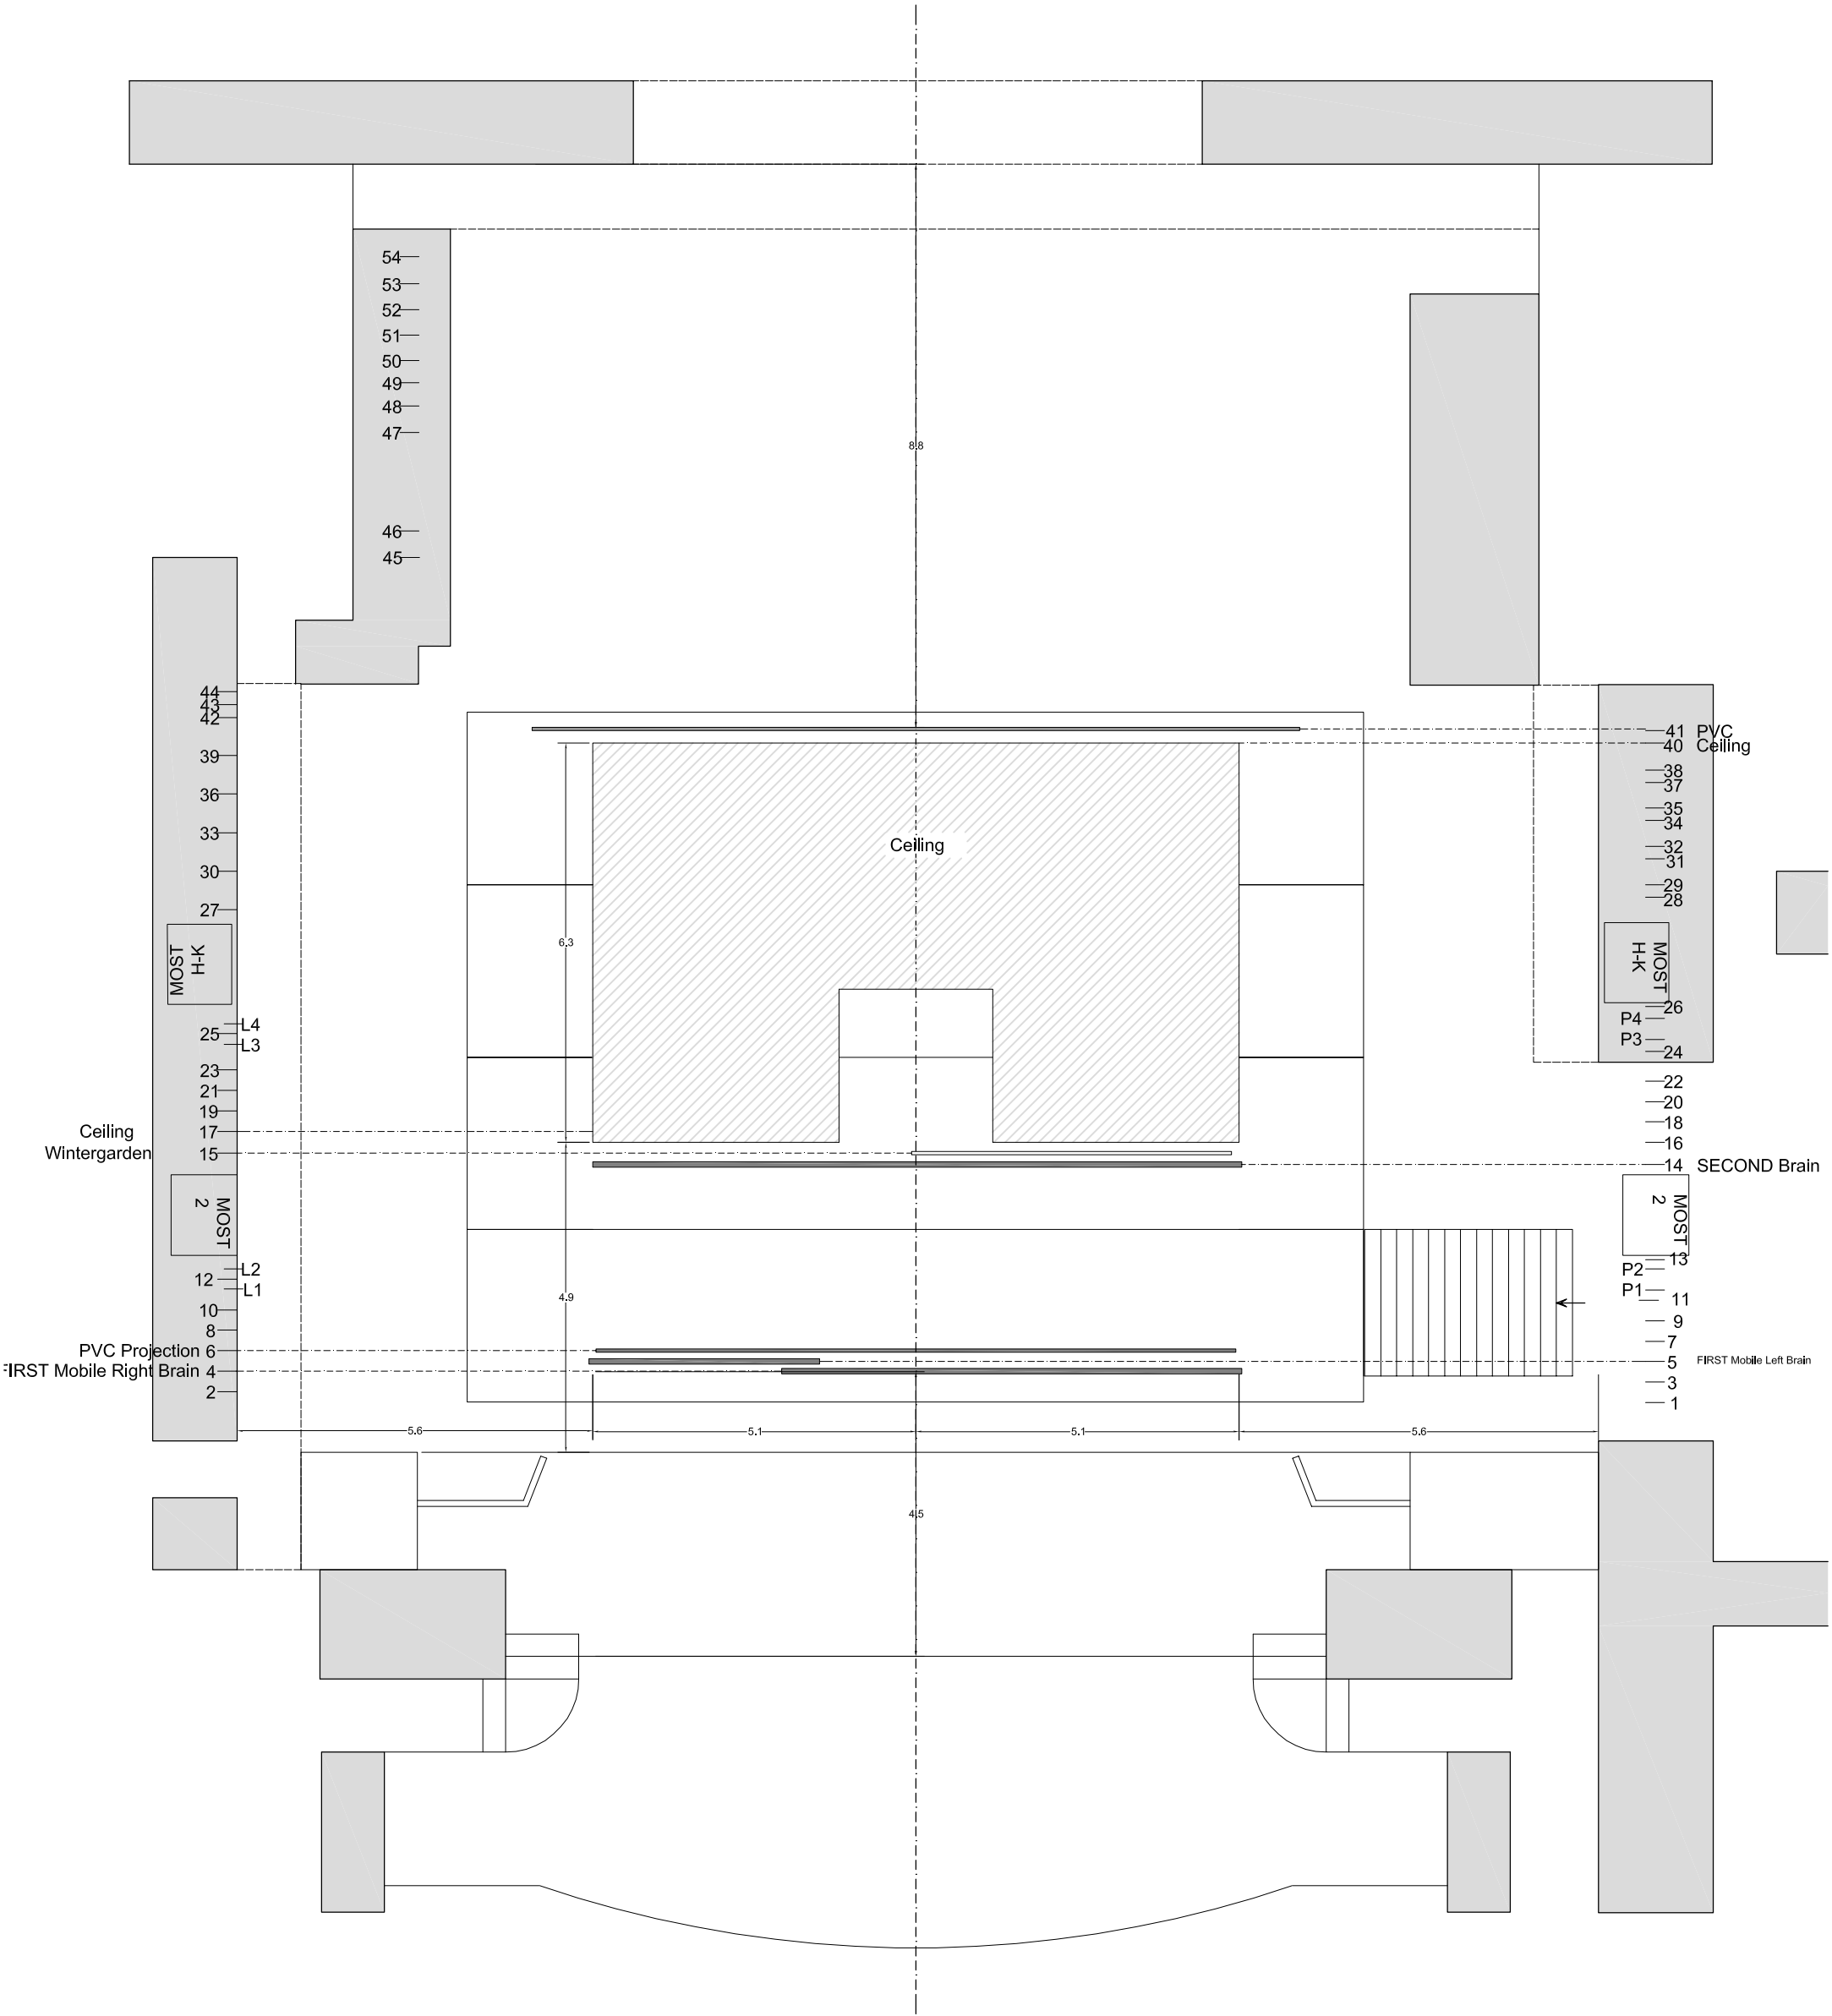

Plan with ceiling

scala 1:100

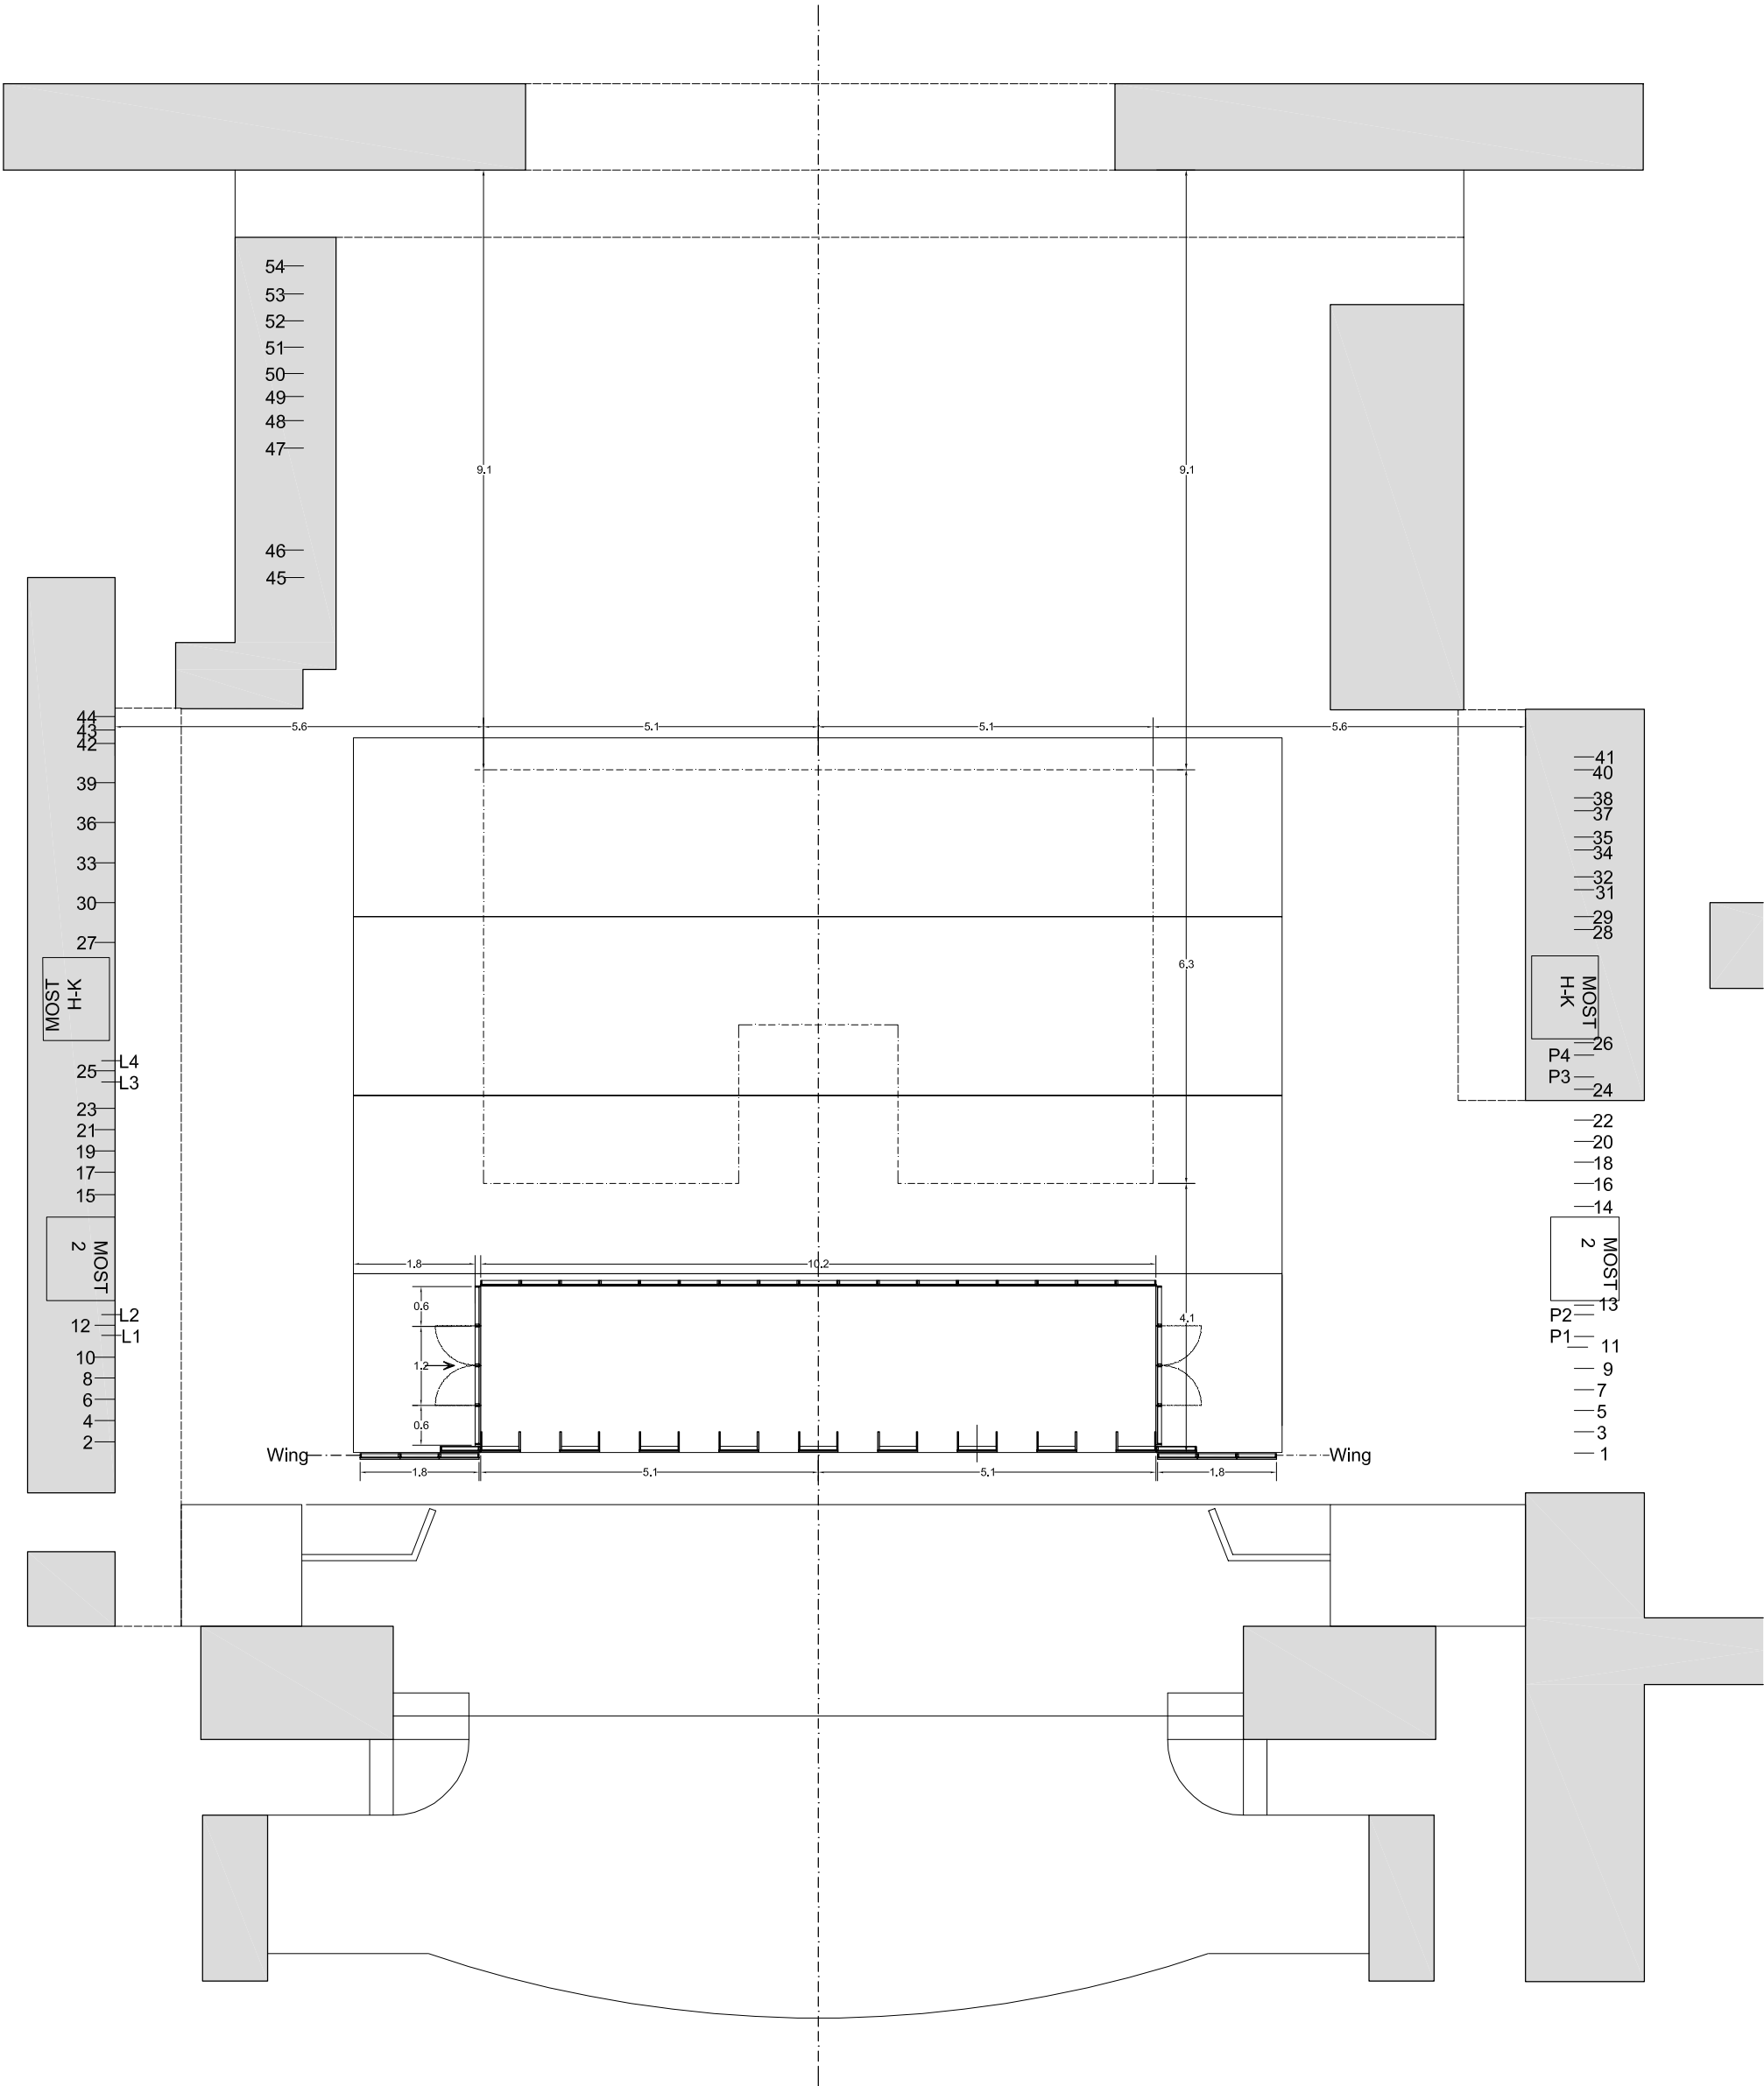


Plan internal movable bridge

scala 1:100




Plant with prospective wagon Act 1, Scene 3

scala 1:100

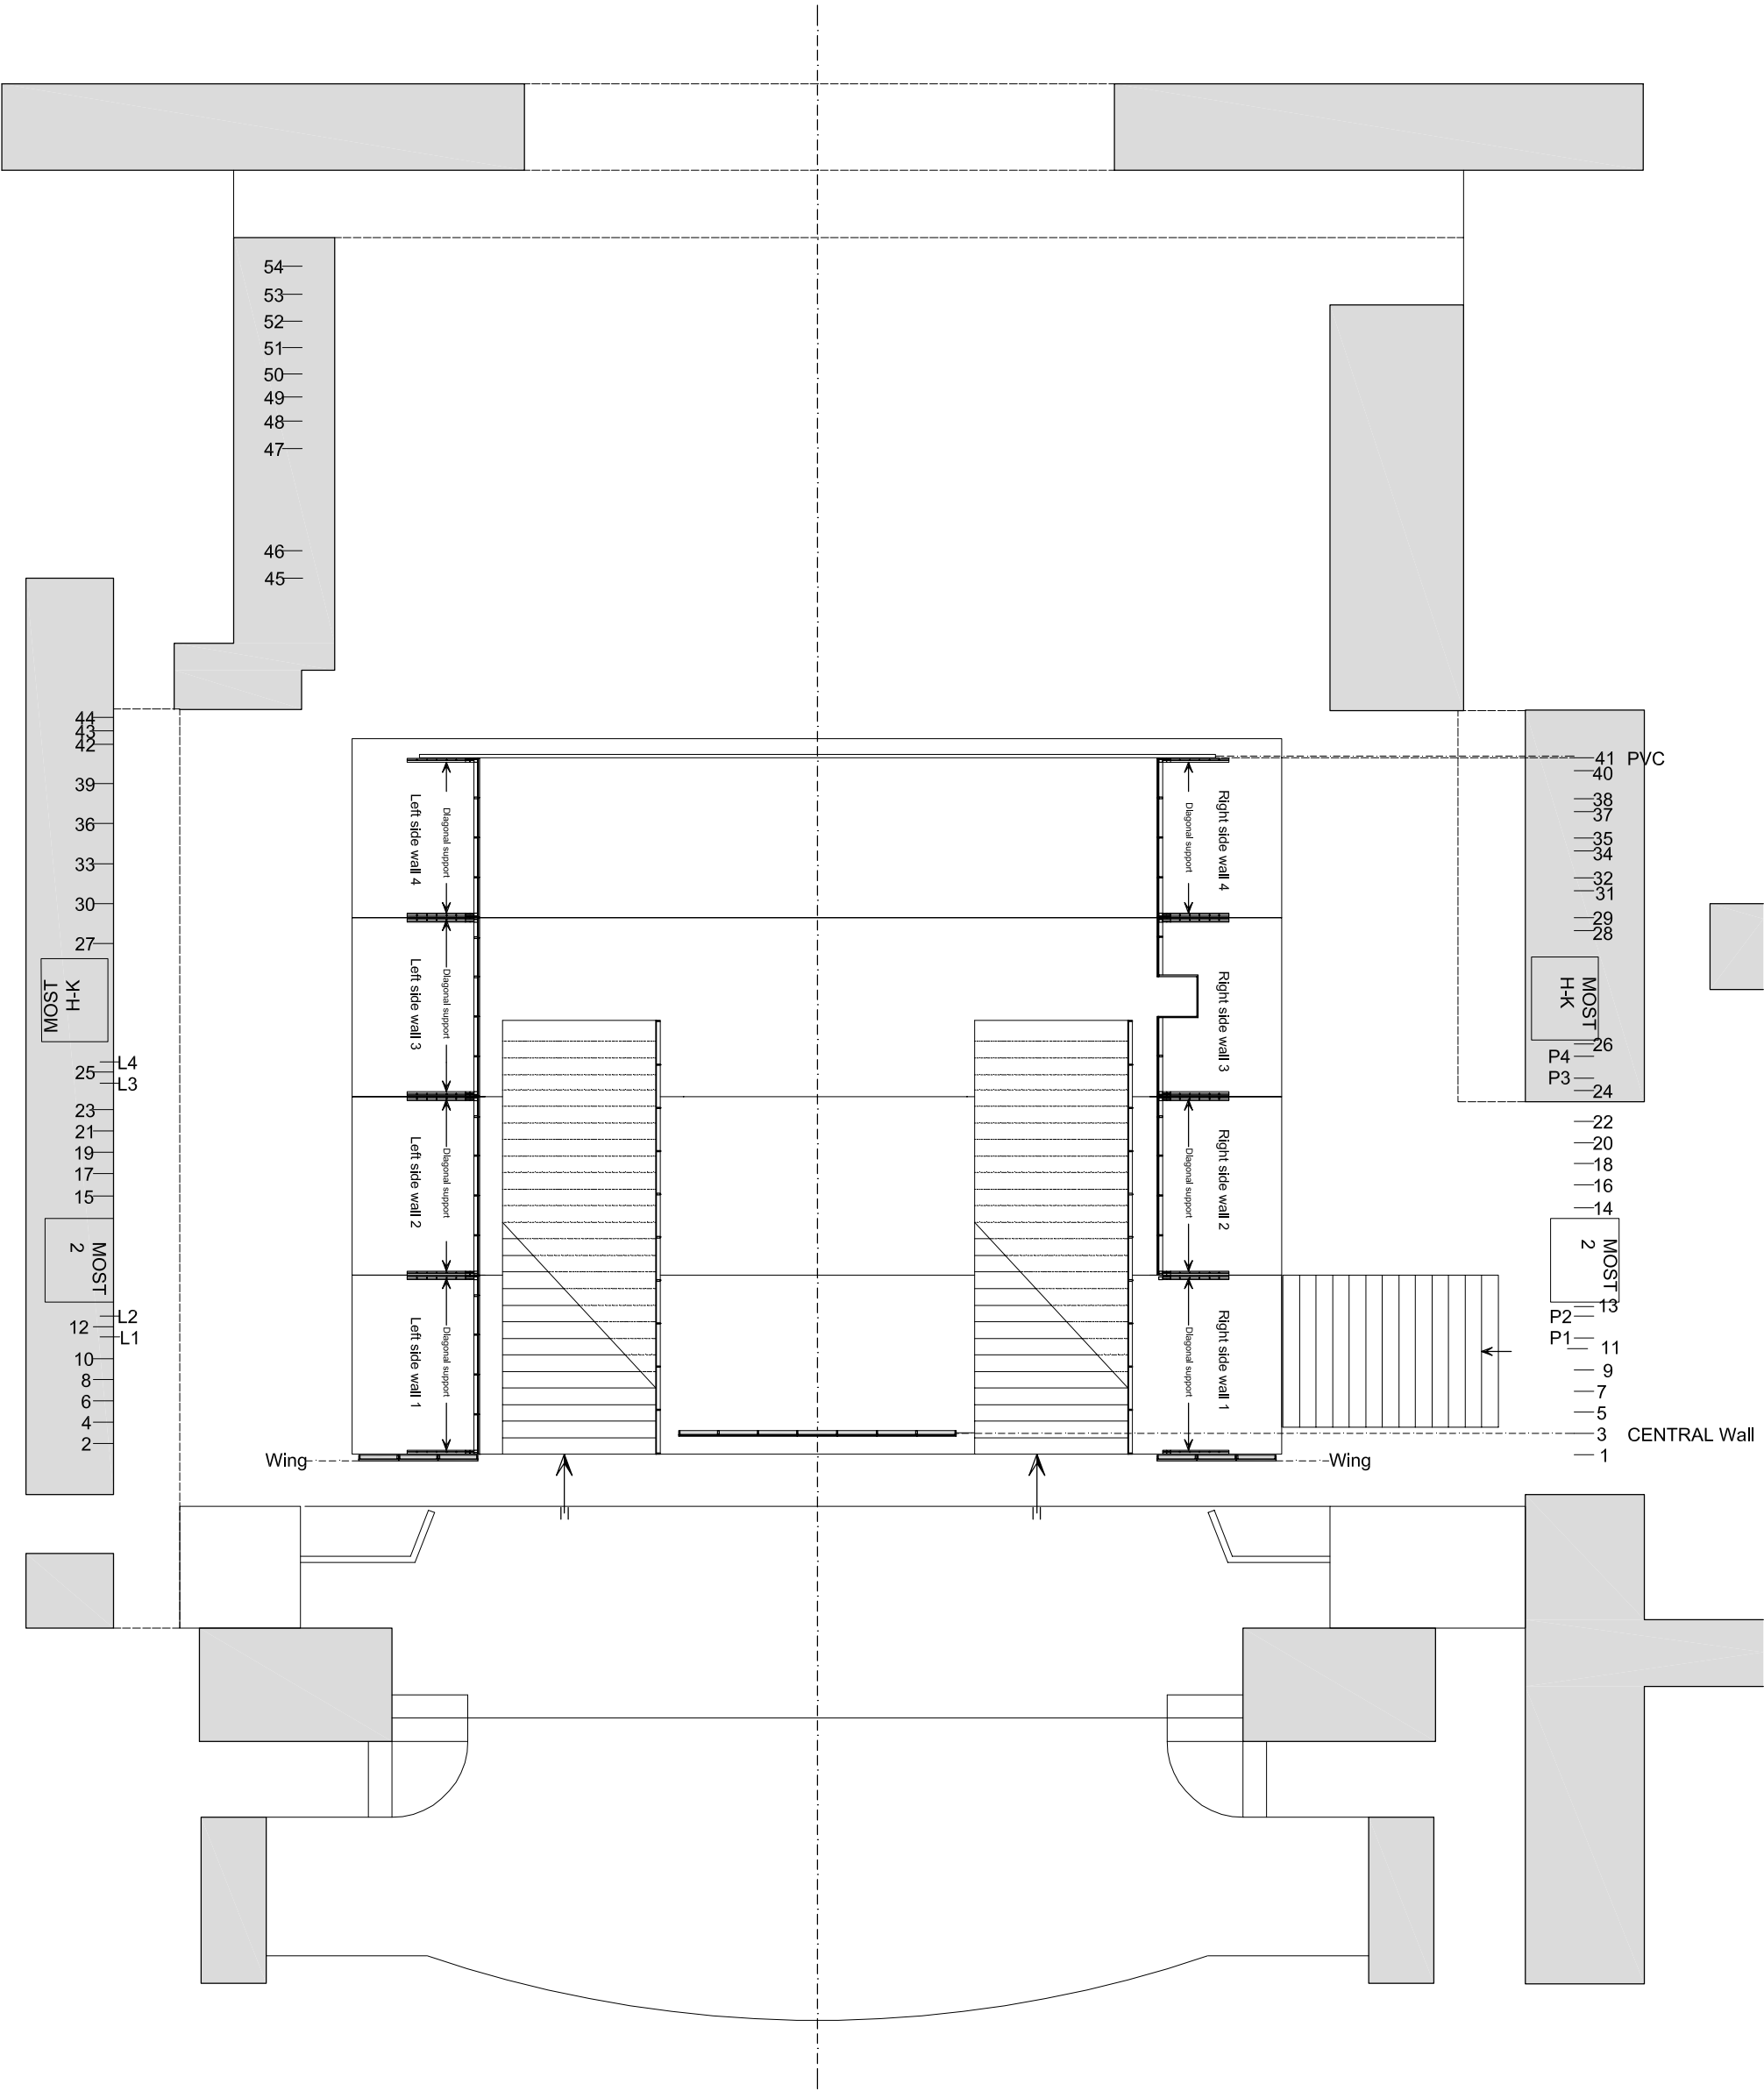

Plant with stair

scala 1:100

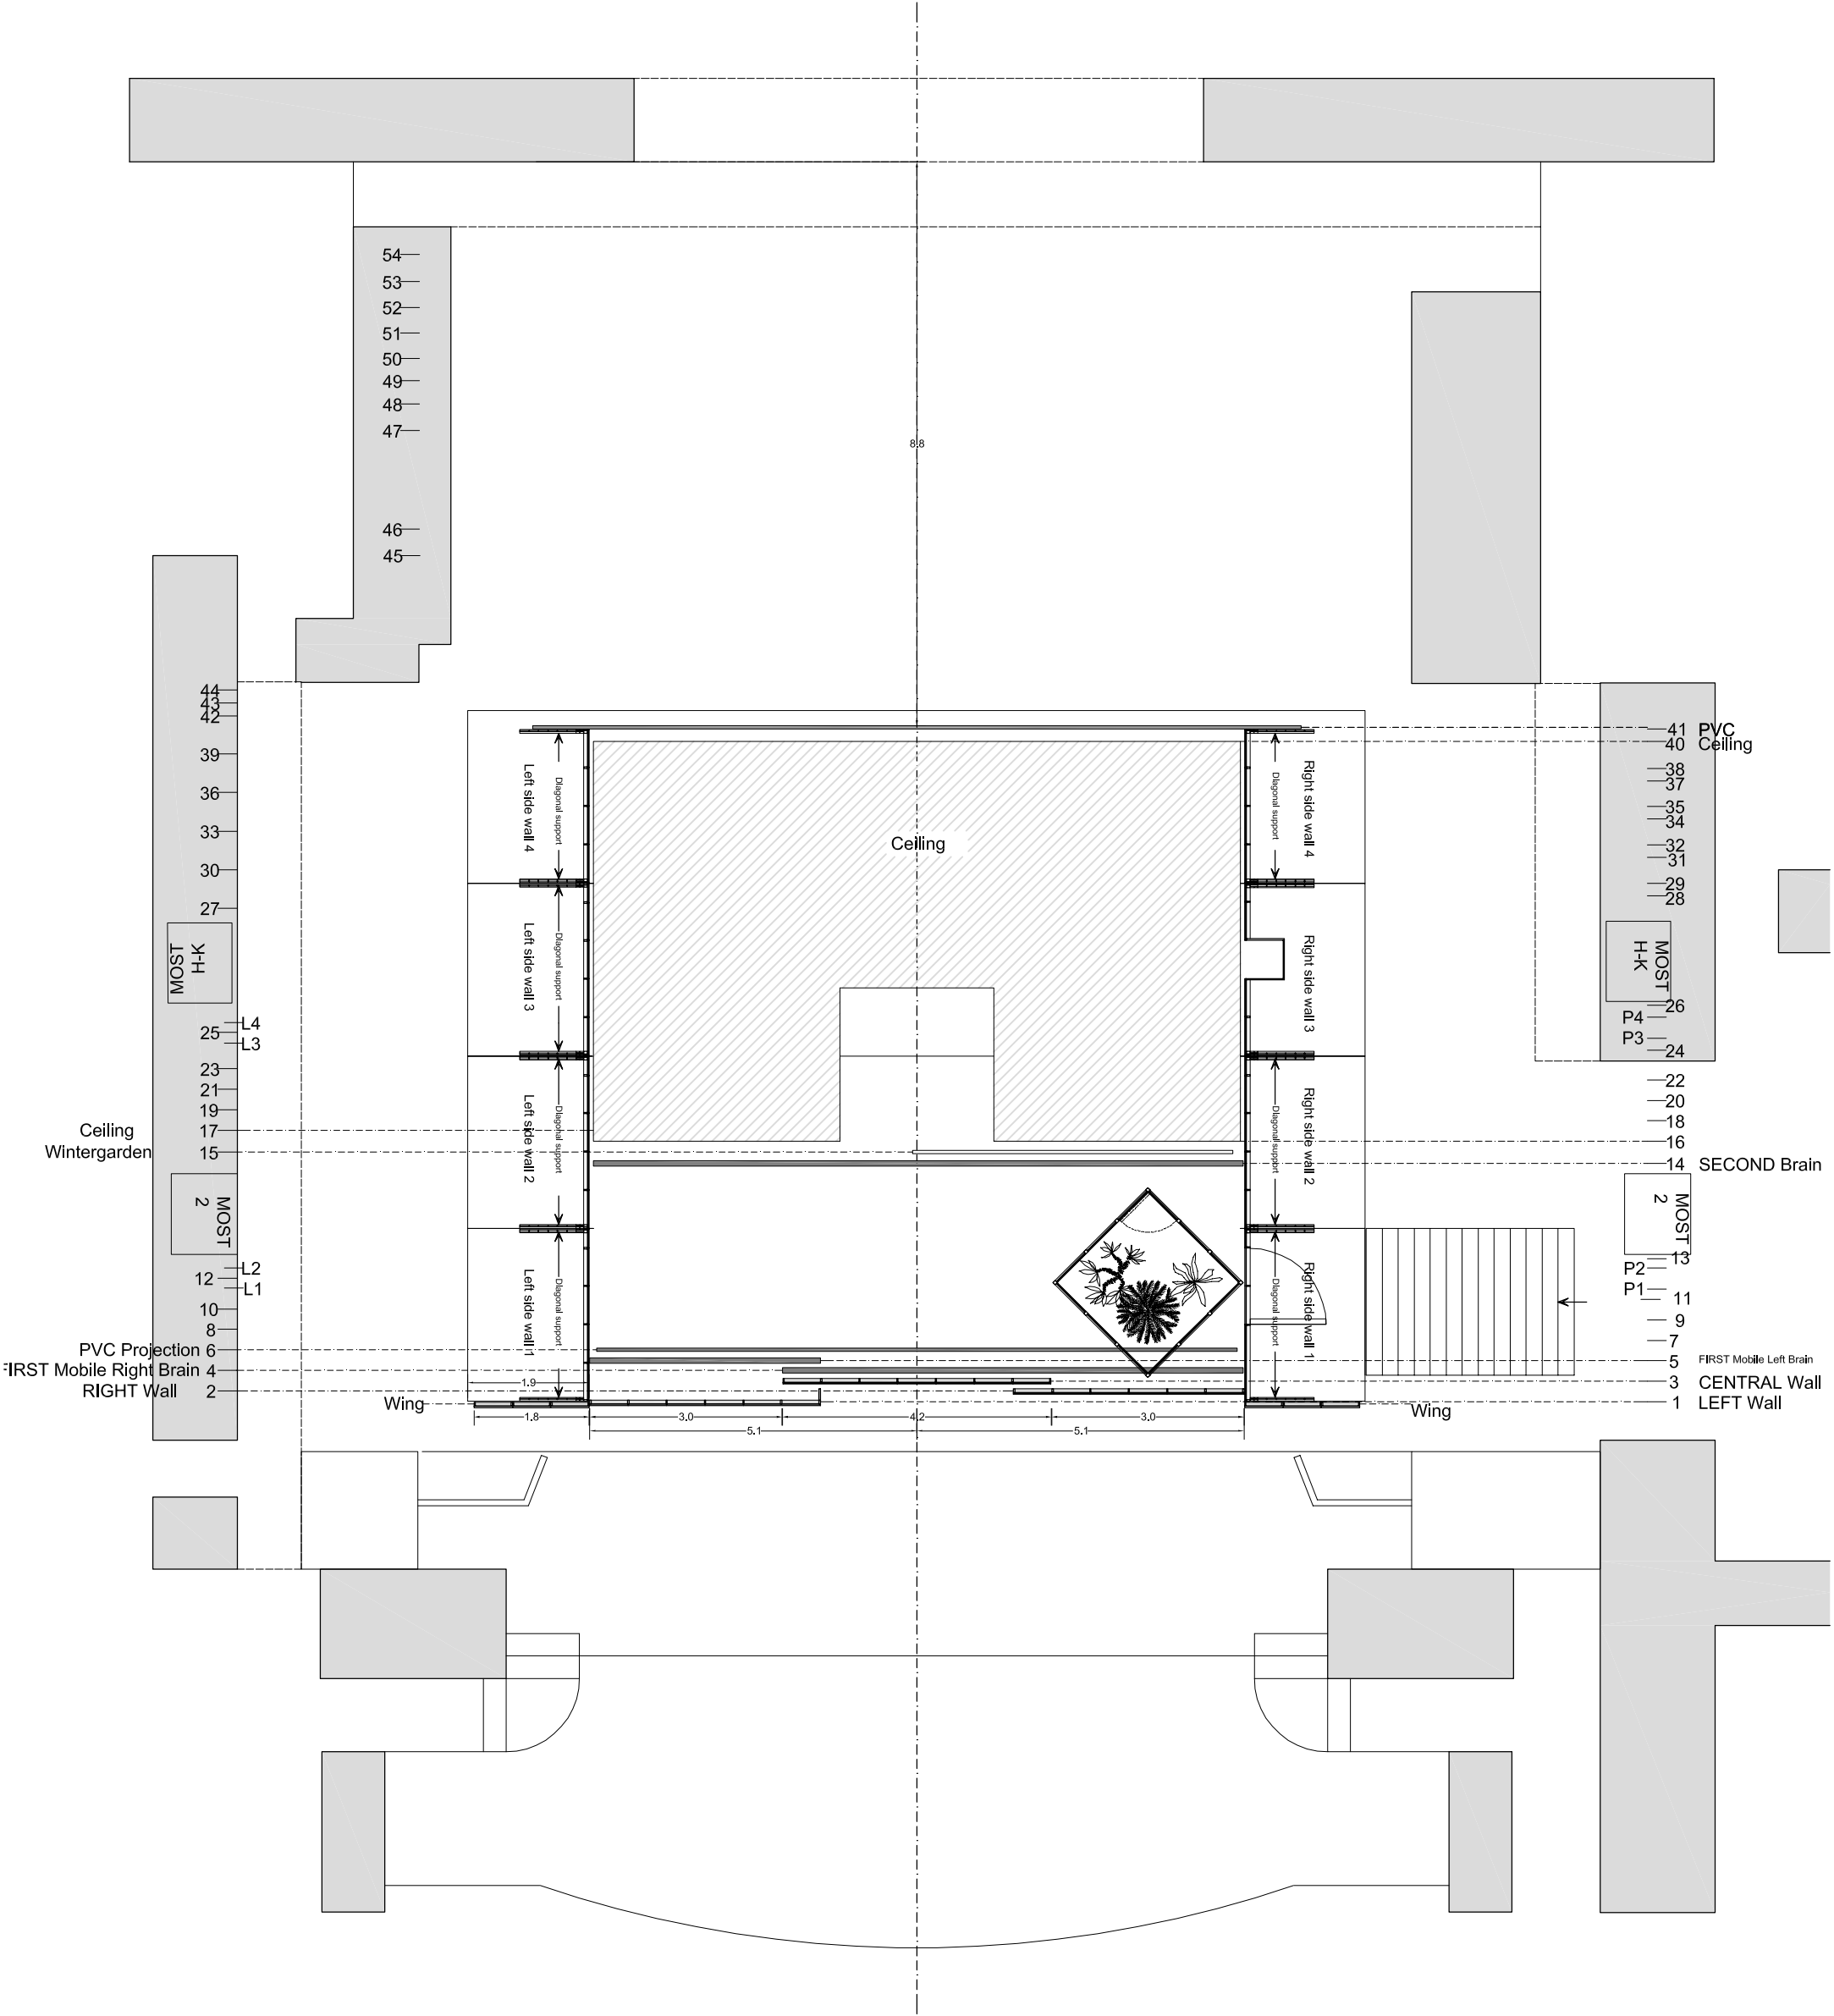

Plant with Winter garden


scala 1:100

TAB.
Nº8

Teatro Wroclaw, Breslavia, Polonia.
di Giuseppe Verdi. **DIRECTOR** Michał Znaniecki.







scala 1:100

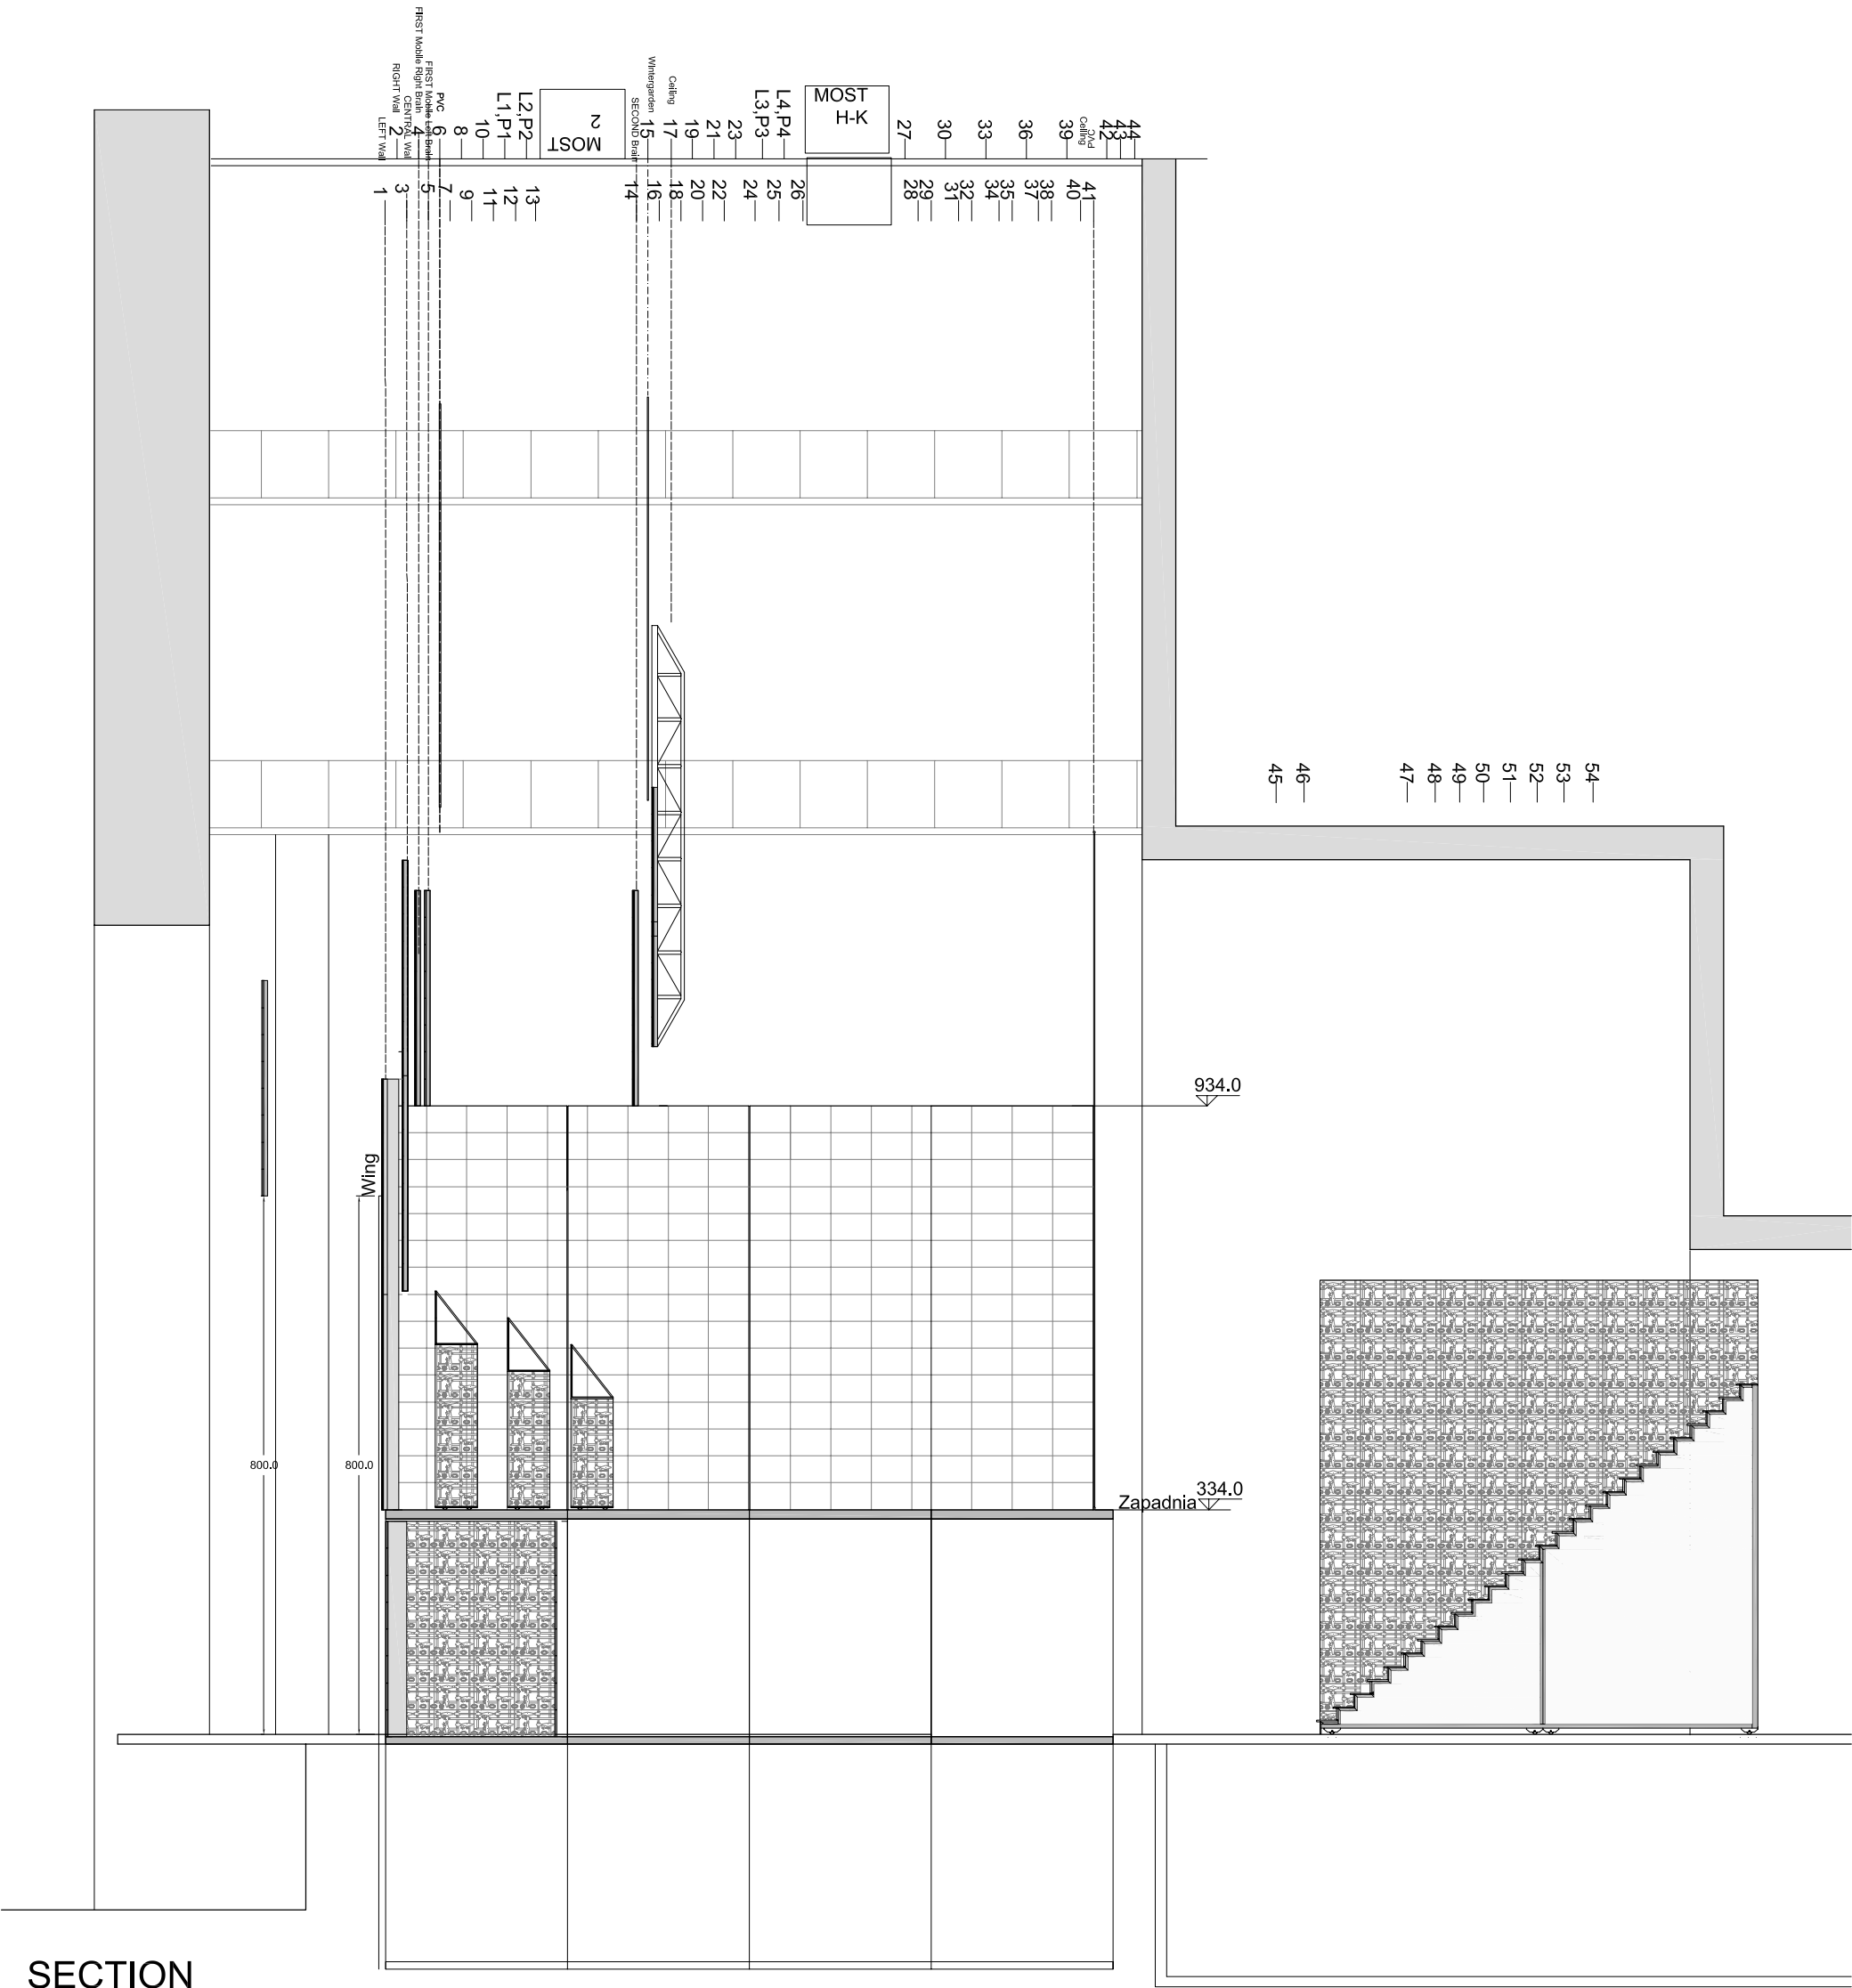

General section with movable bridge raised

scala 1:100


TAB. **OTELLO** Teatro Wroclaw, Breslavia, Polonia.
Nº10 di Giuseppe Verdi. DIRECTOR Michał Znaniecki.

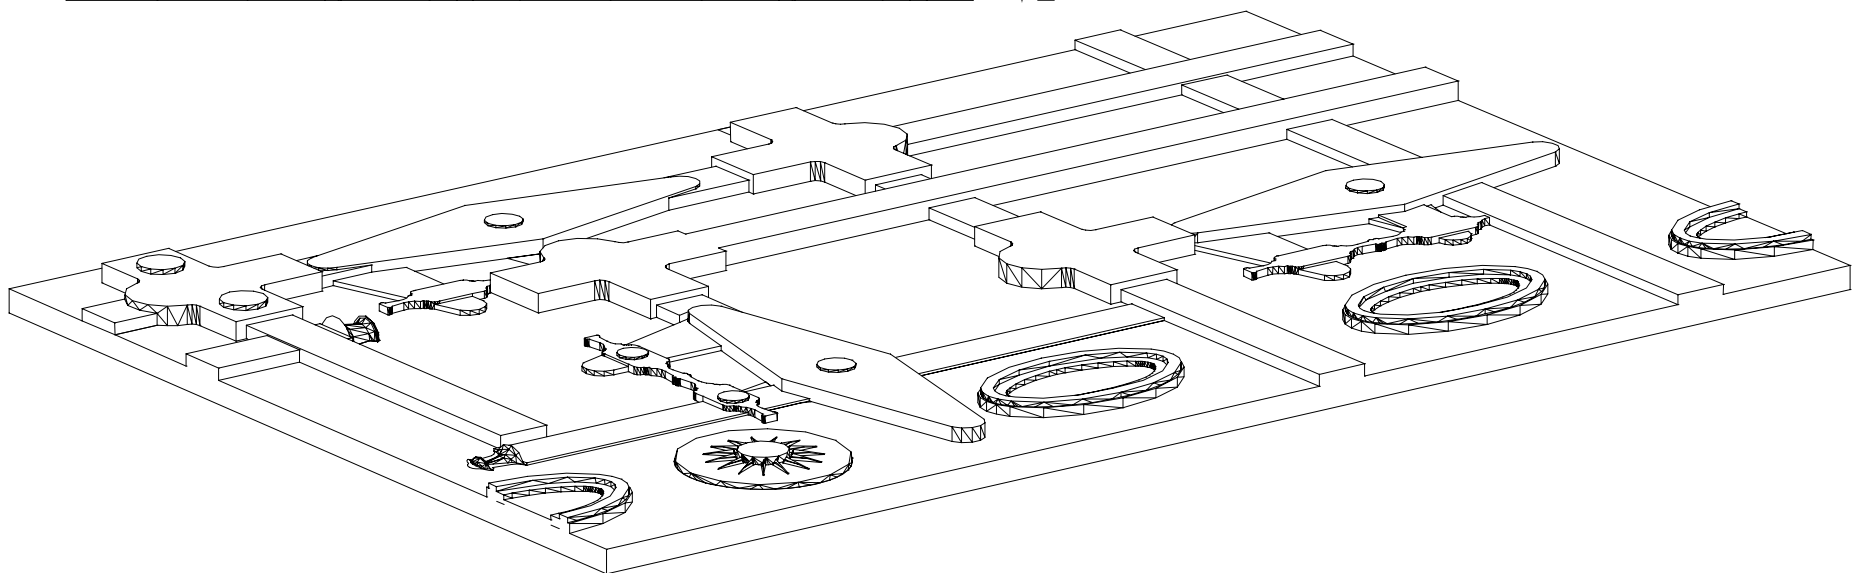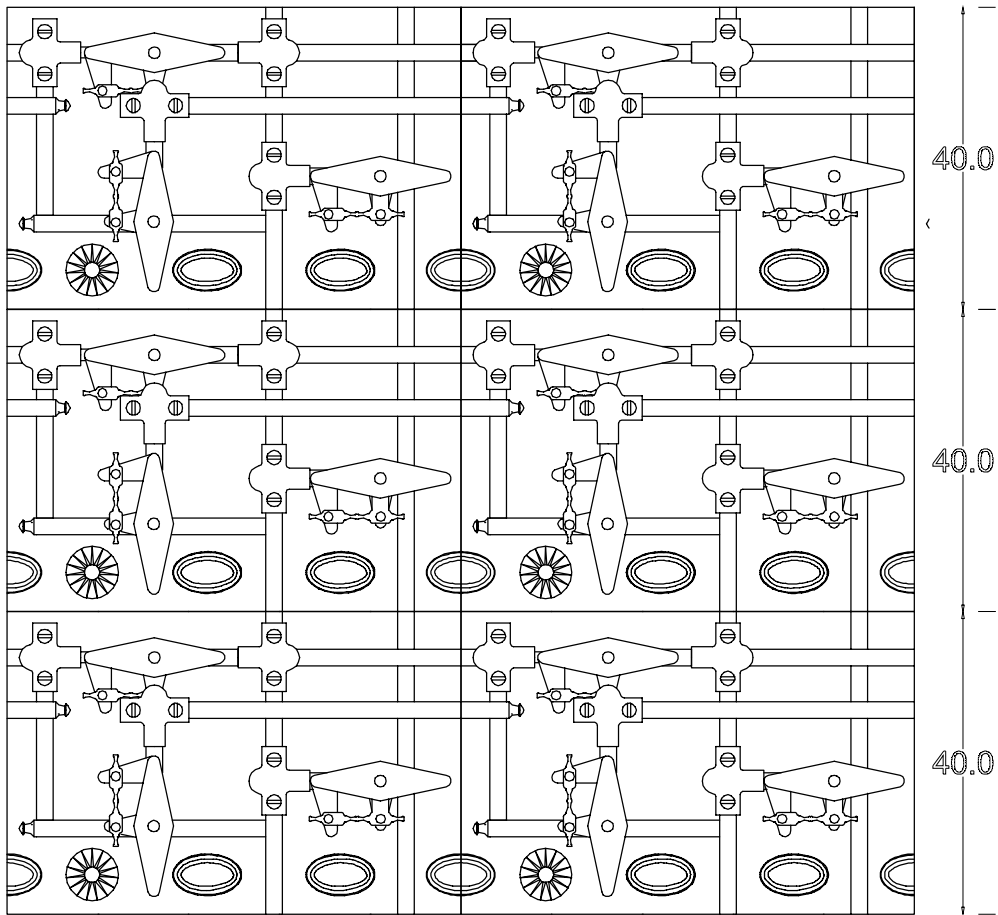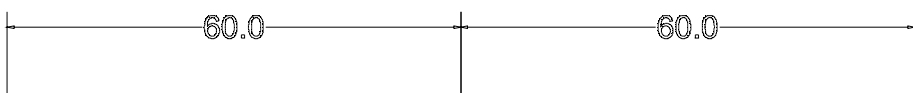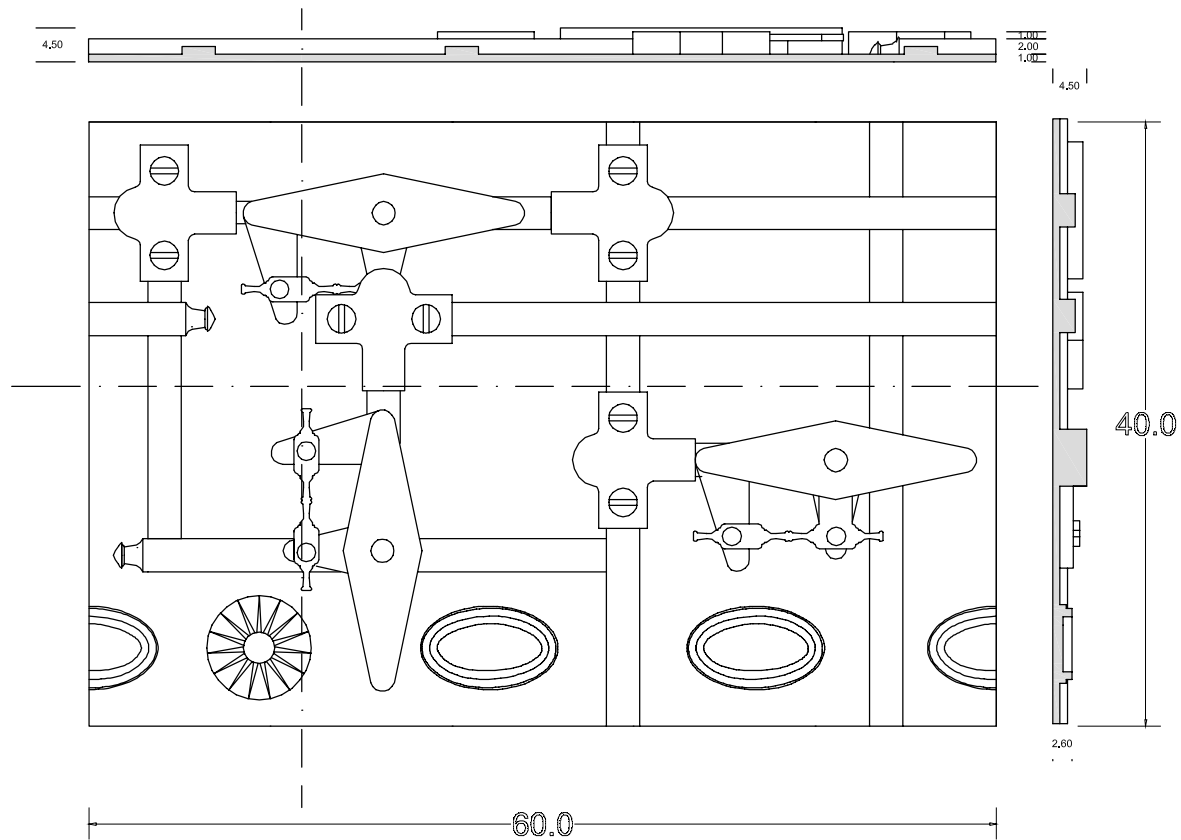


WYTŁOCZKA

scala 1:10

CZĘŚĆ III
LEWA DOLNA

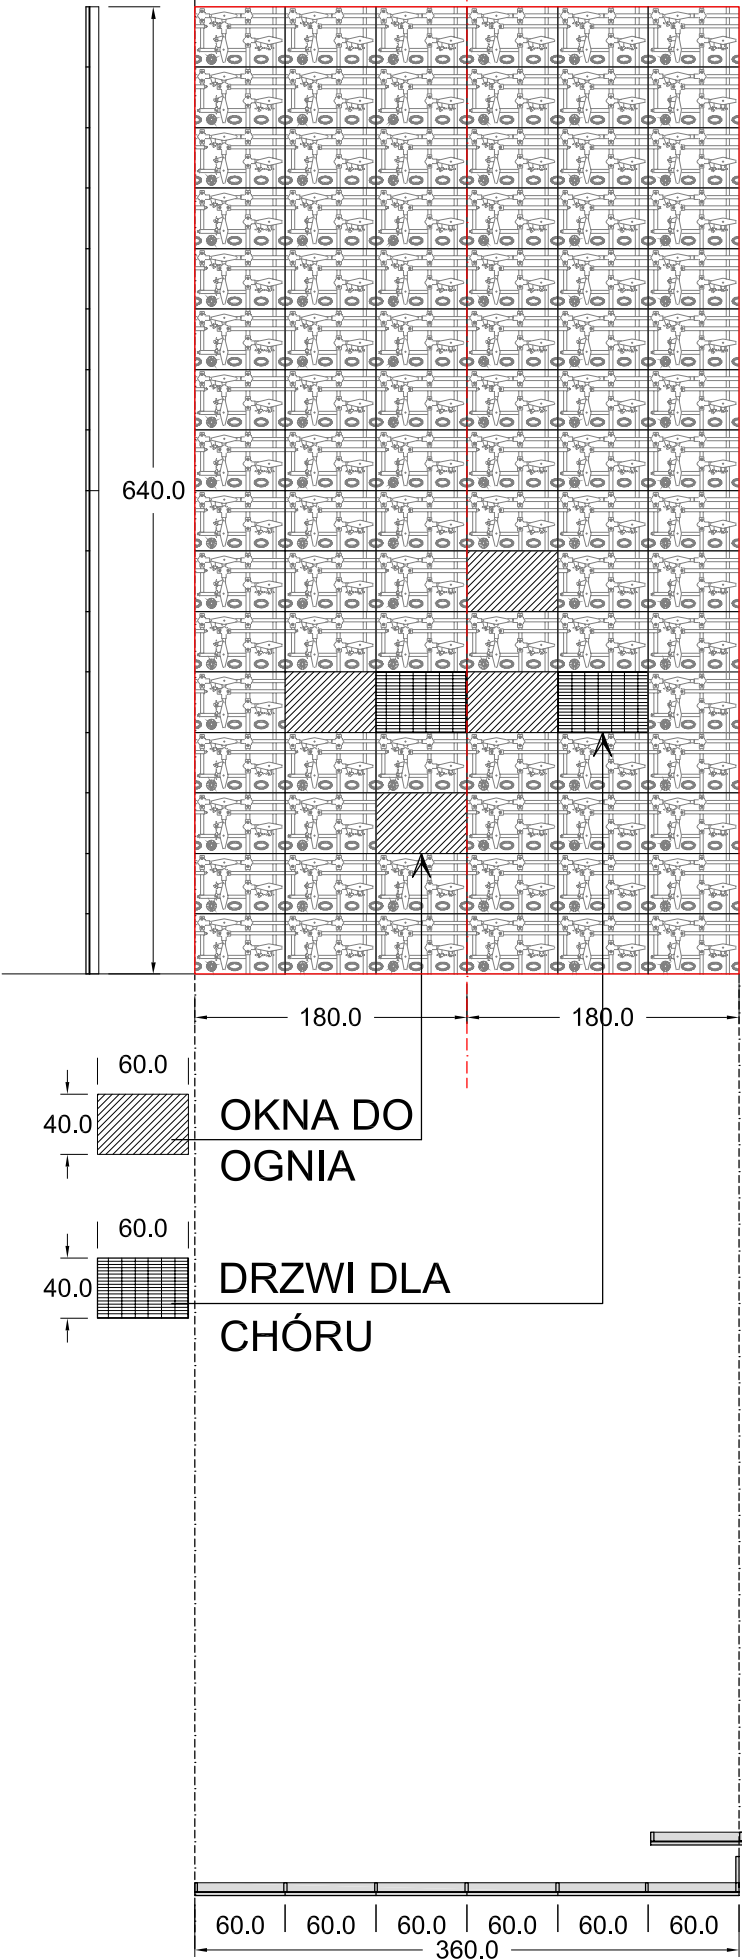

CZĘŚĆ IV PRAWA
DOLNA

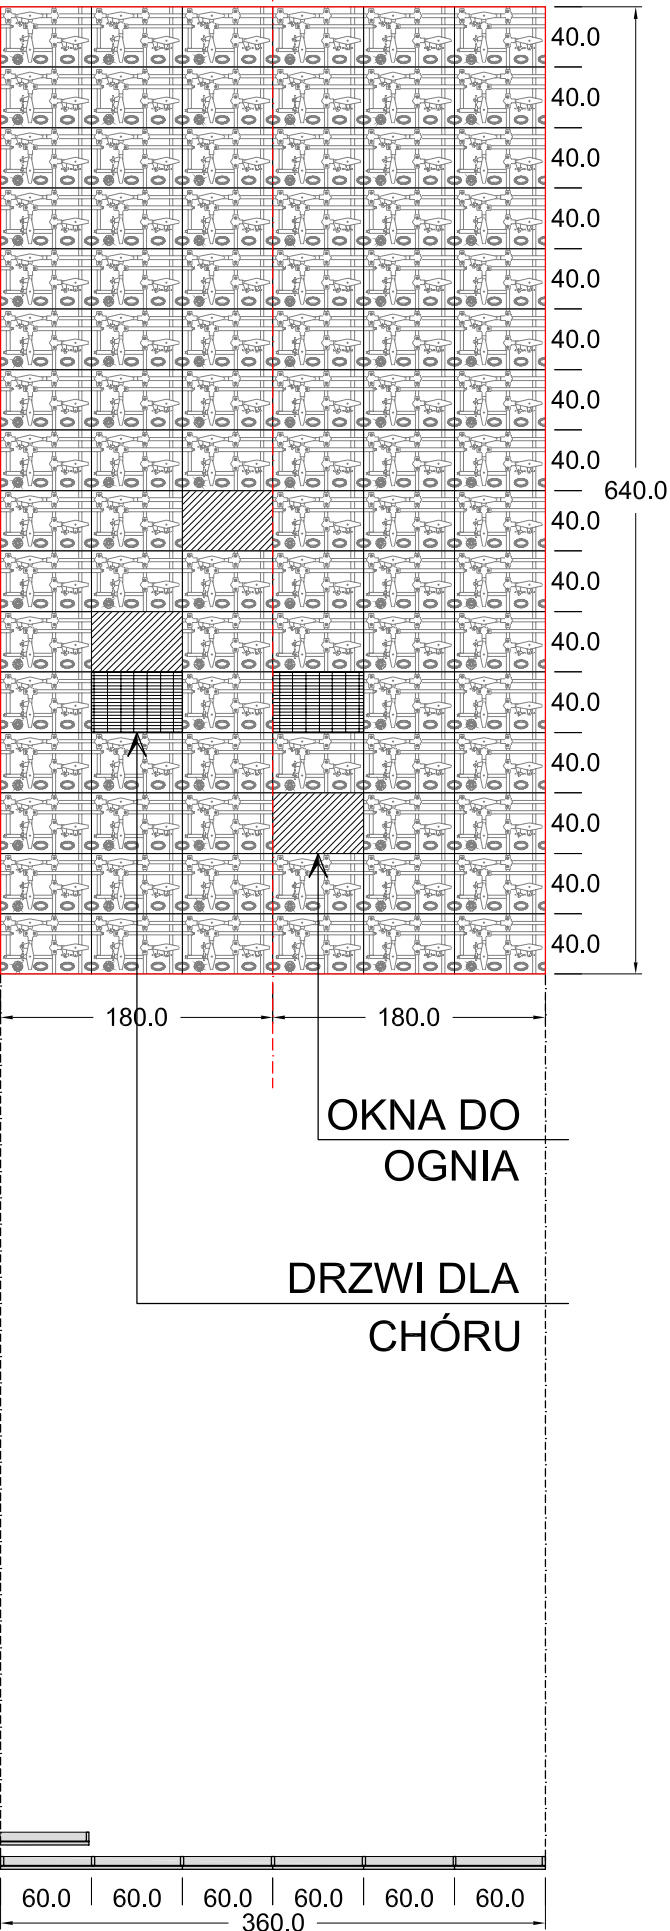


MATERIAŁ

- Aluminum structure
- Wooden cladding
- Molded plastics

Plant left wall

Plant right Wall

CZEŚĆ V CENTRALNA DOLNA

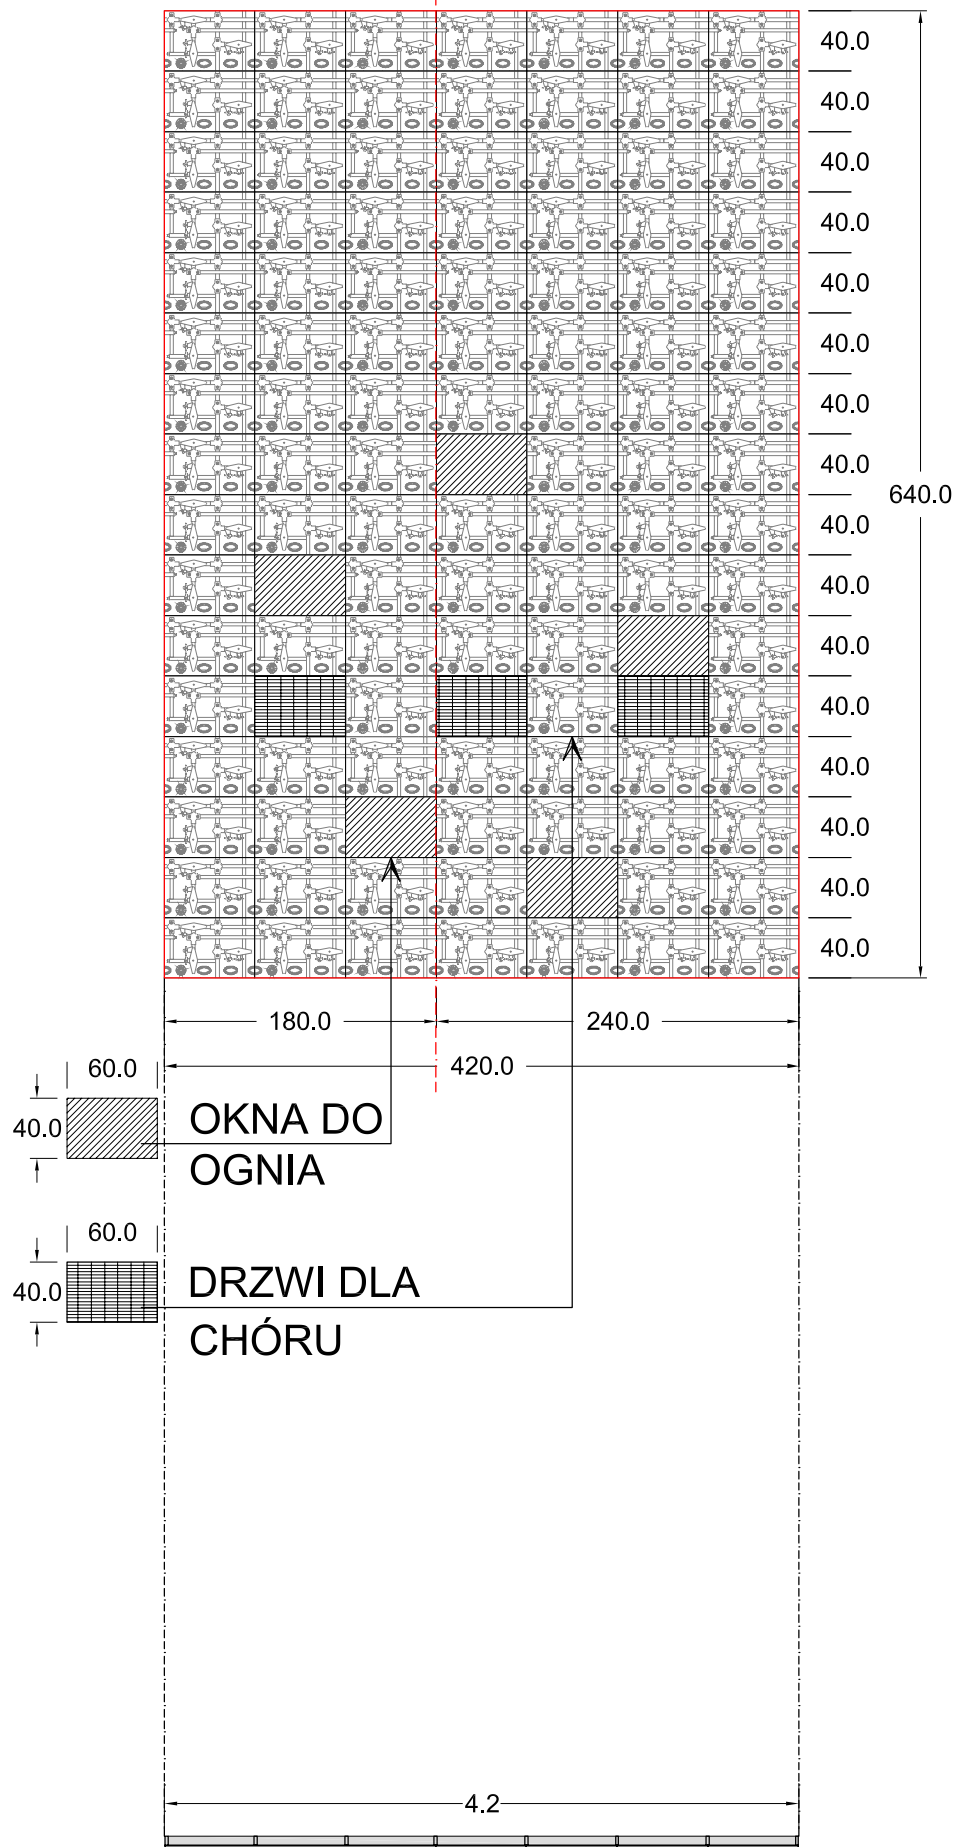

MATERIAŁ


- Aluminum structure
- Wooden cladding
- Molded plastics

Plan Central Wall


KURTYNA GŁÓWNA

scala 1:50


CZĘŚĆ PIERWSZA (LEWA) GÓRNA

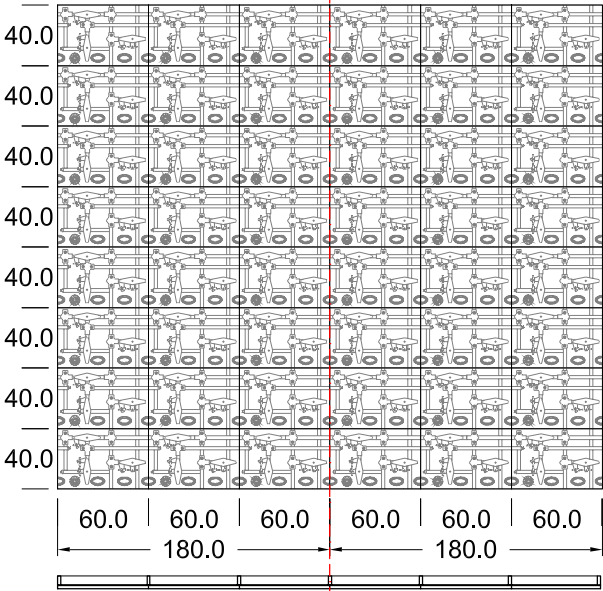

CZĘŚĆ DRUGA (PRAWA) GÓRNA

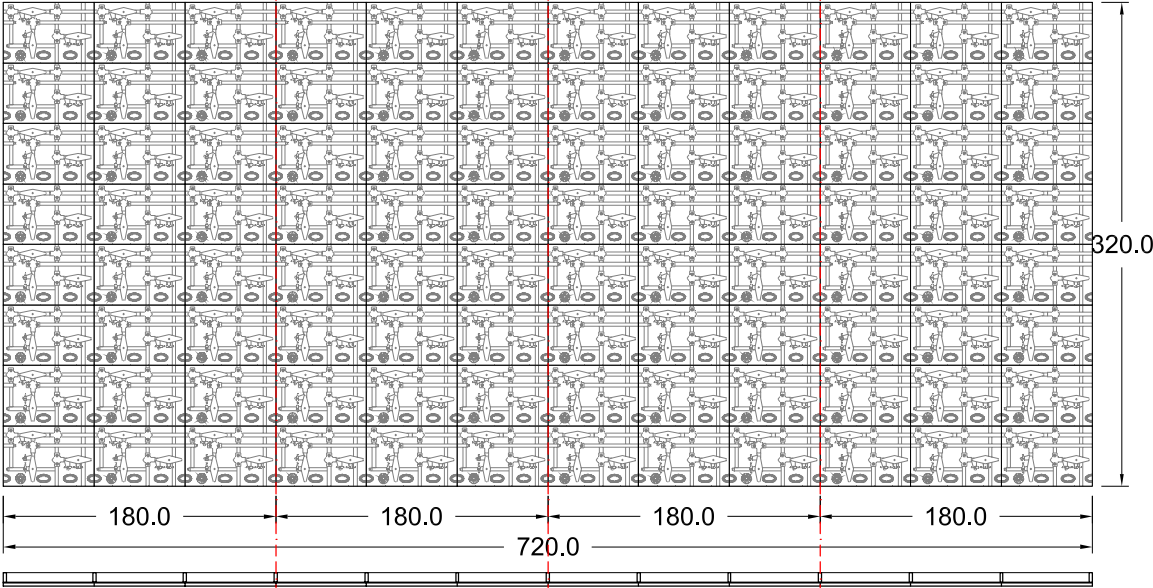


PALDAMENT

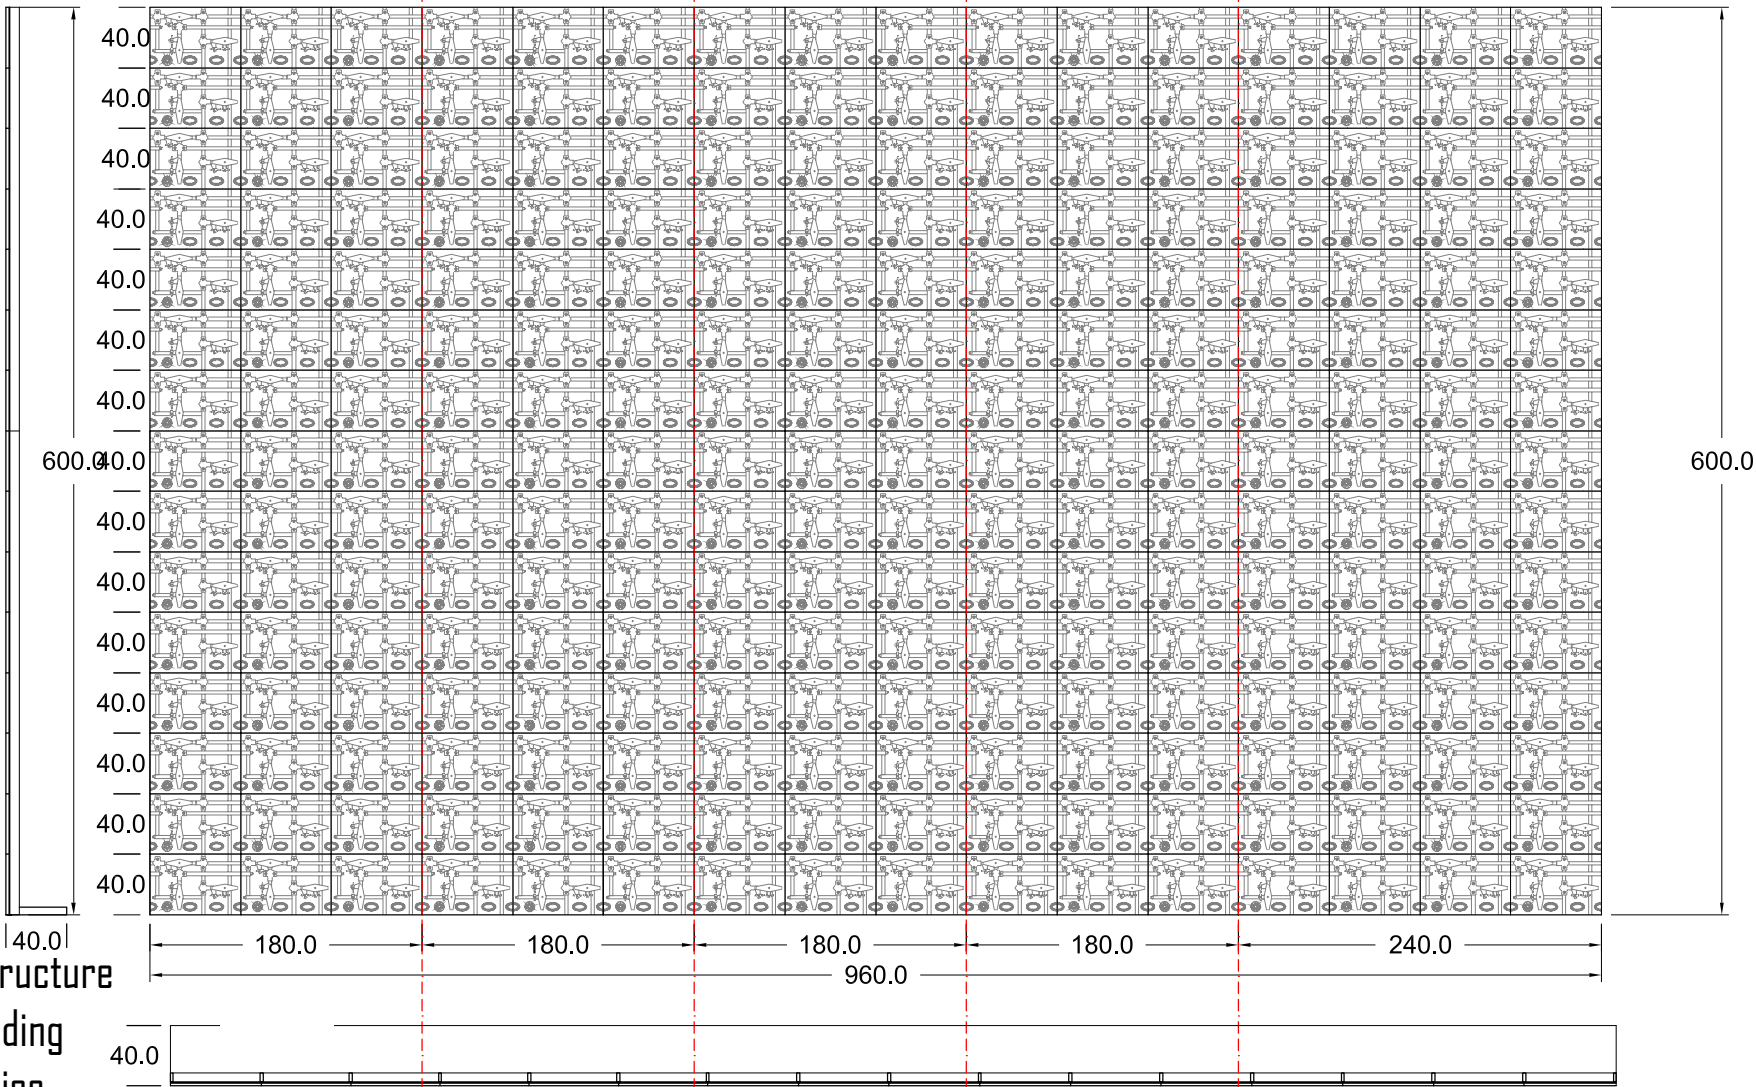


MATERIAŁ

- Aluminum structure
- Wooden cladding
- Molded plastics


kulisa lewa

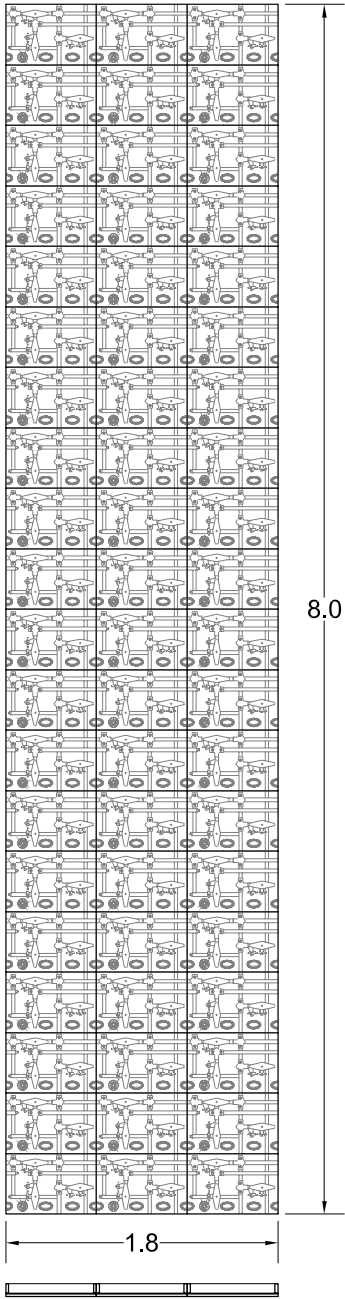


kulisa prawa

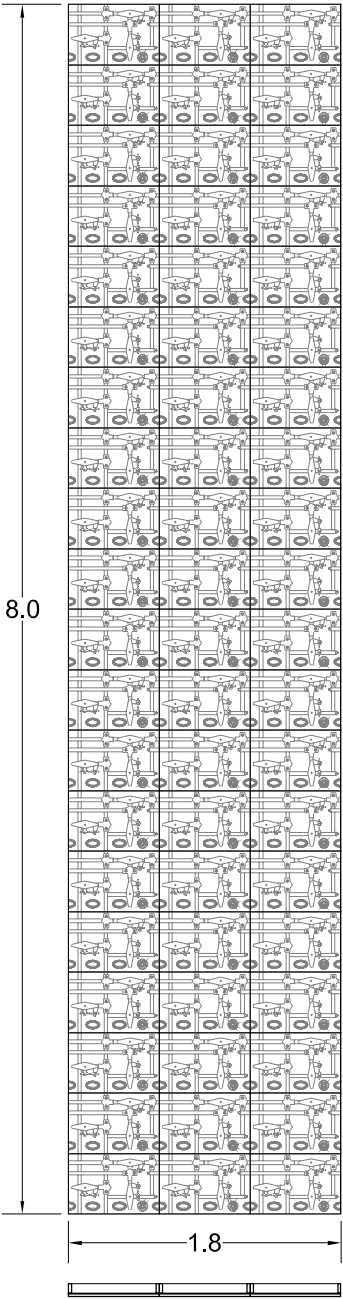

- MATERIAŁ
- Aluminum structure
 - Wooden cladding
 - Molded plastics

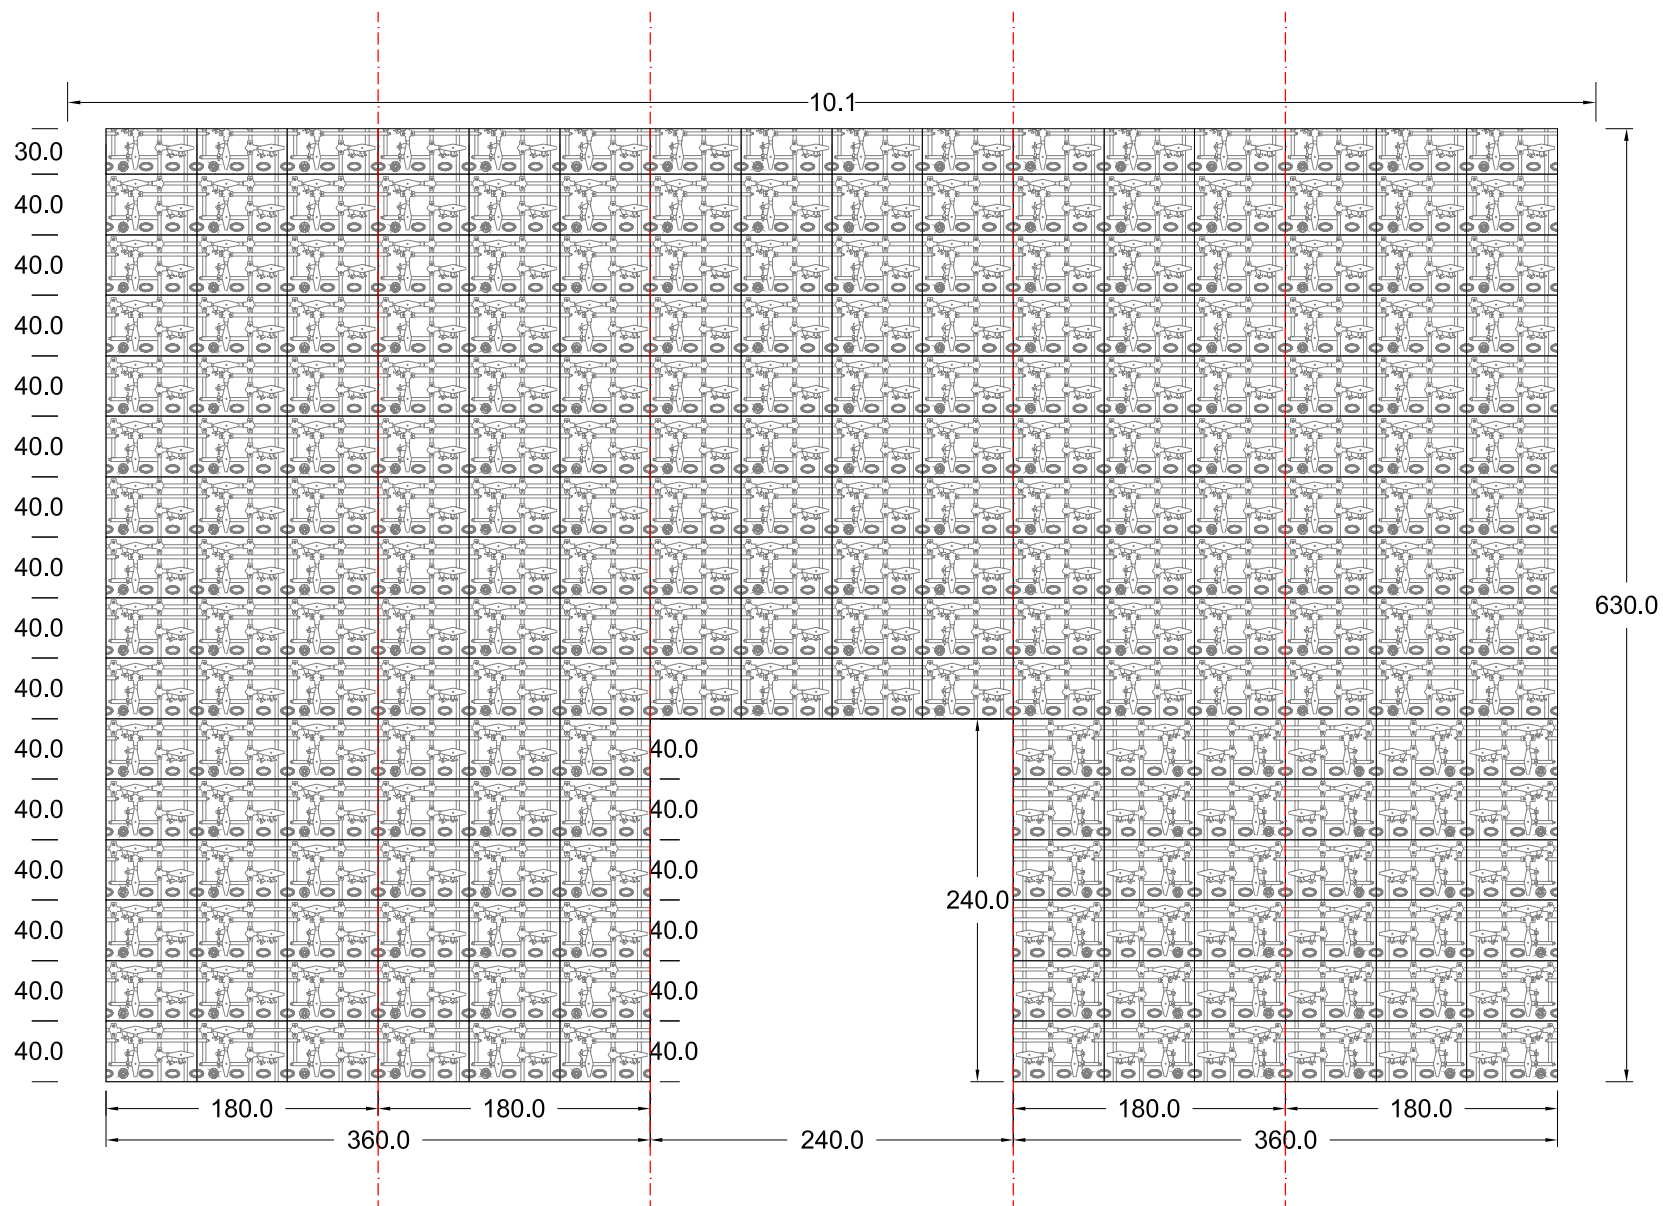

- MATERIAŁ
- Aluminum structure
 - Wooden cladding
 - Molded plastics

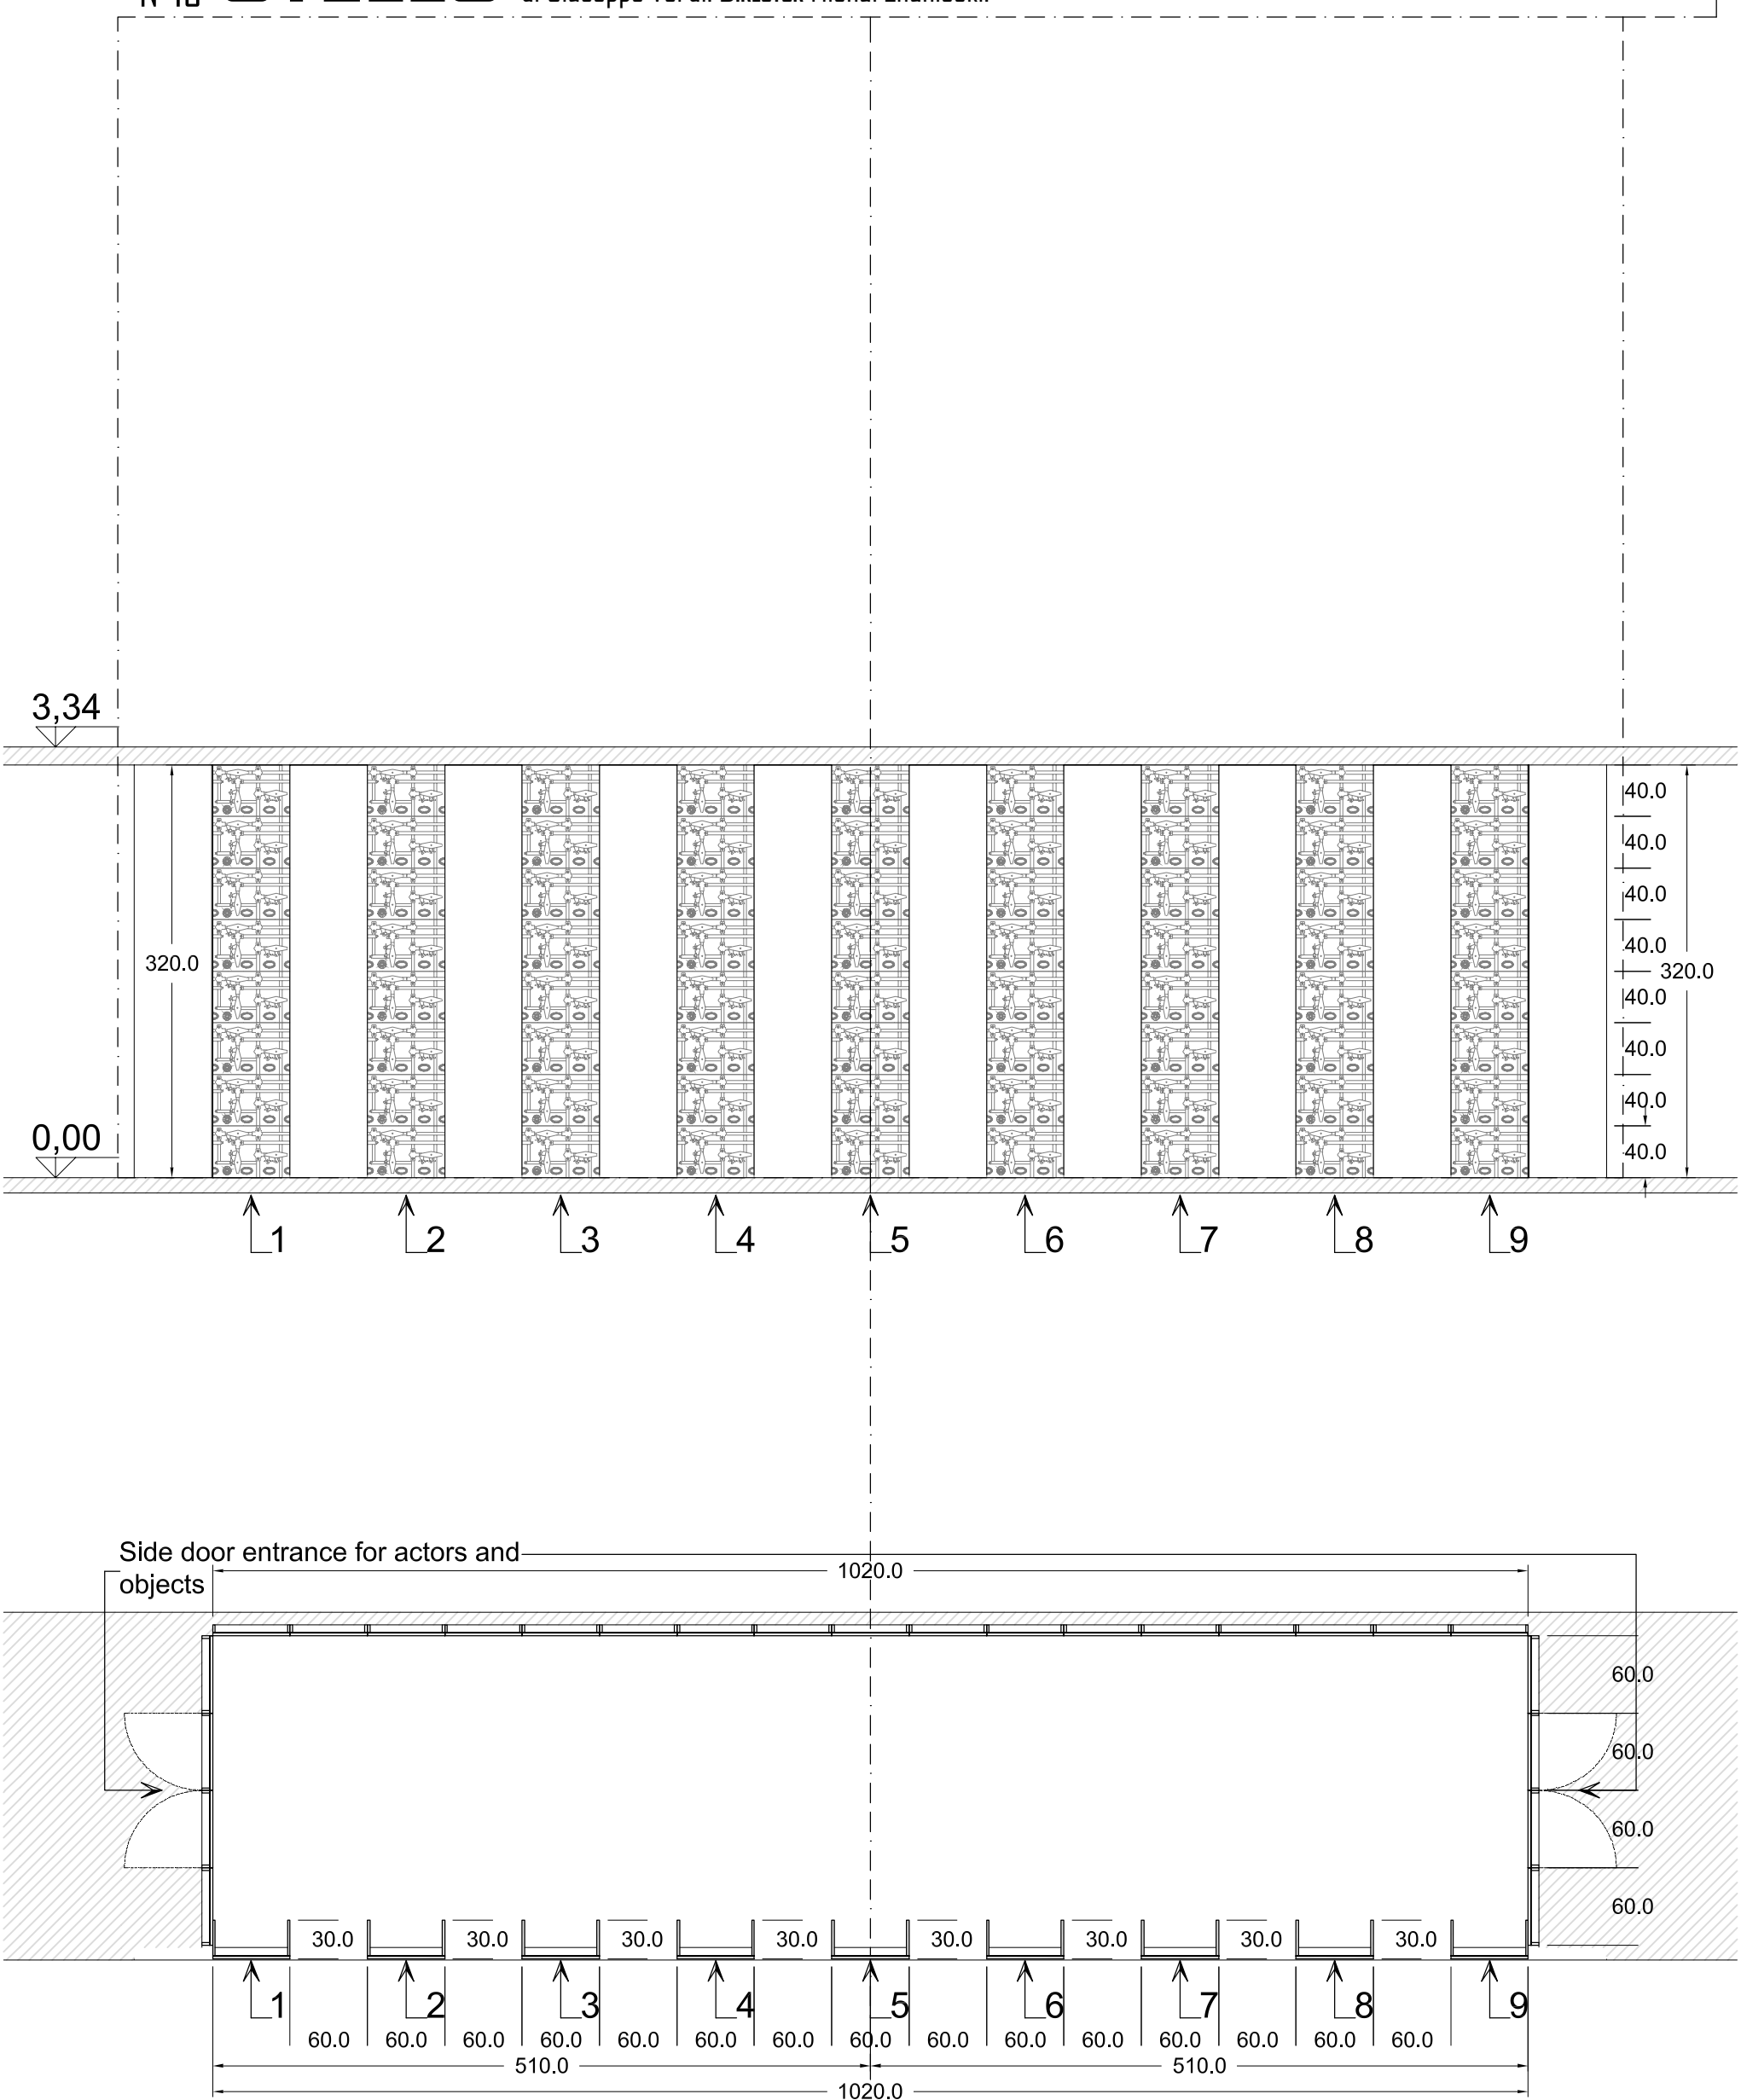

- MATERIAŁ
- Aluminum structure
 - Wooden cladding
 - Molded plastics


Inside drawbridge

scala 1:50

TAB.
Nº17

OTELLO


Teatro Wroclaw, Breslavia, Polonia.
di Giuseppe Verdi. DIRECTOR Michał Znaniecki.

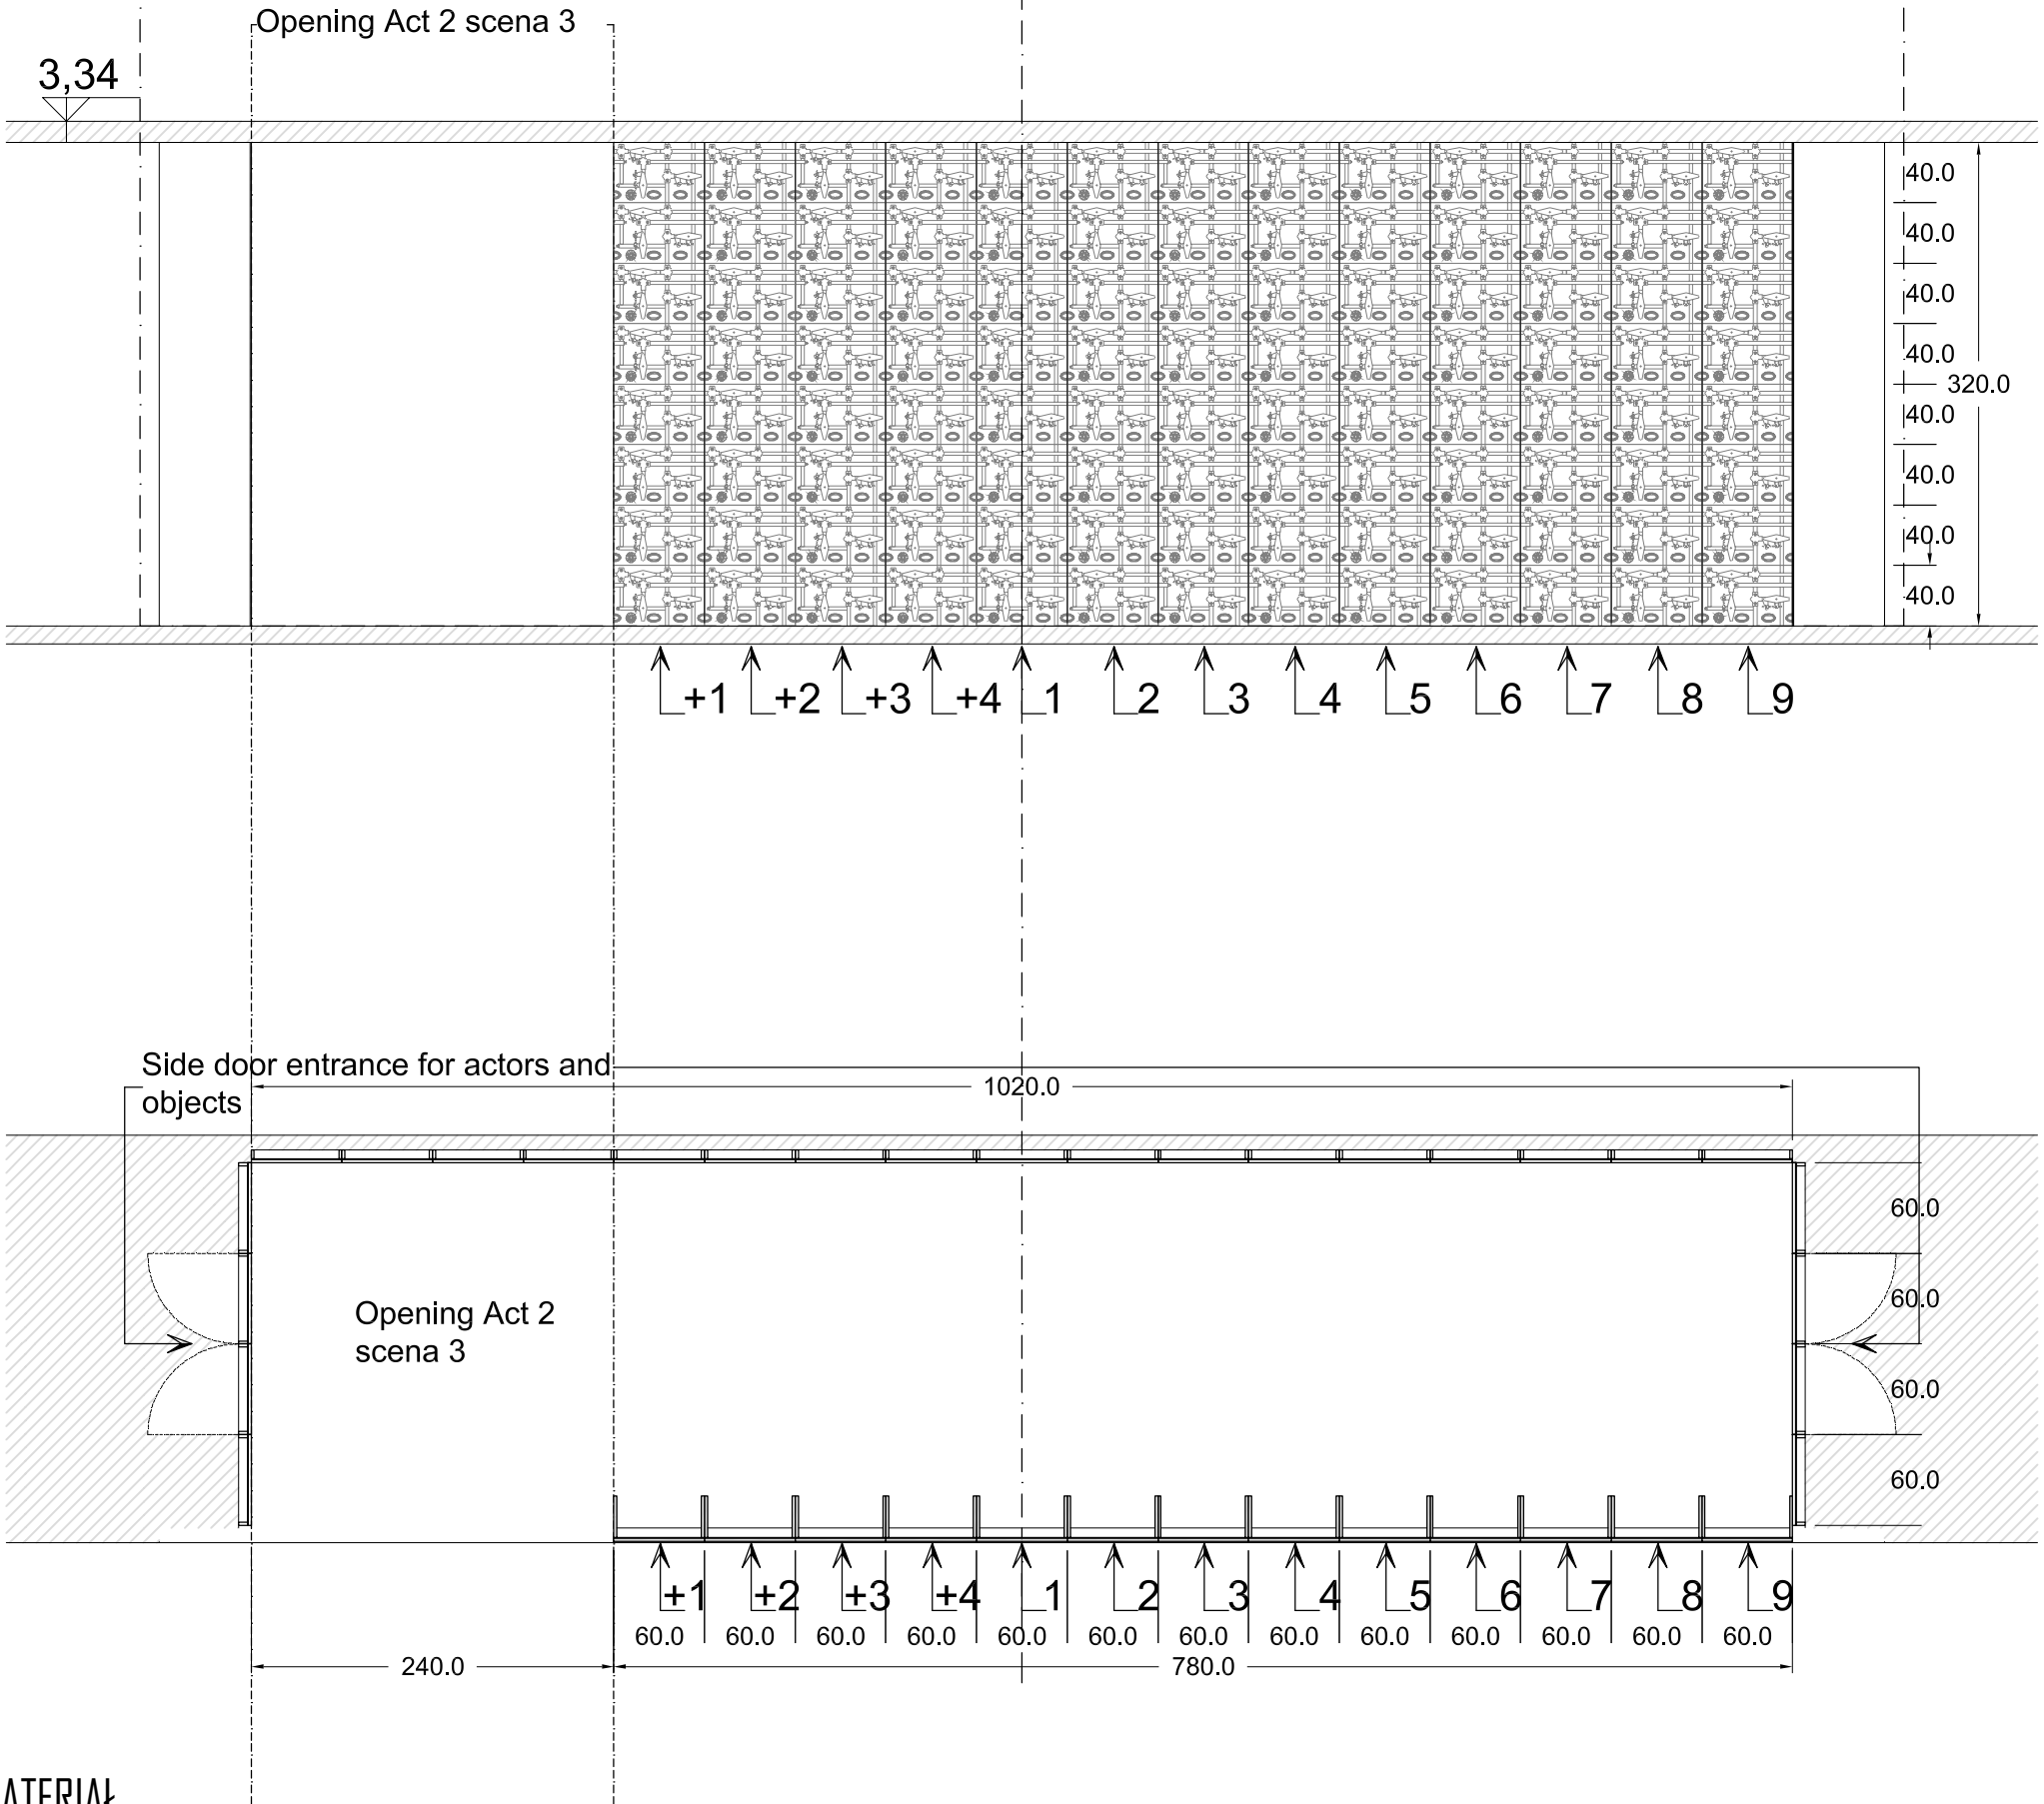

- MATERIAŁ
- Aluminum structure
 - Wooden cladding
 - Molded plastics

Inside drawbridge Act 2

scala 1:50

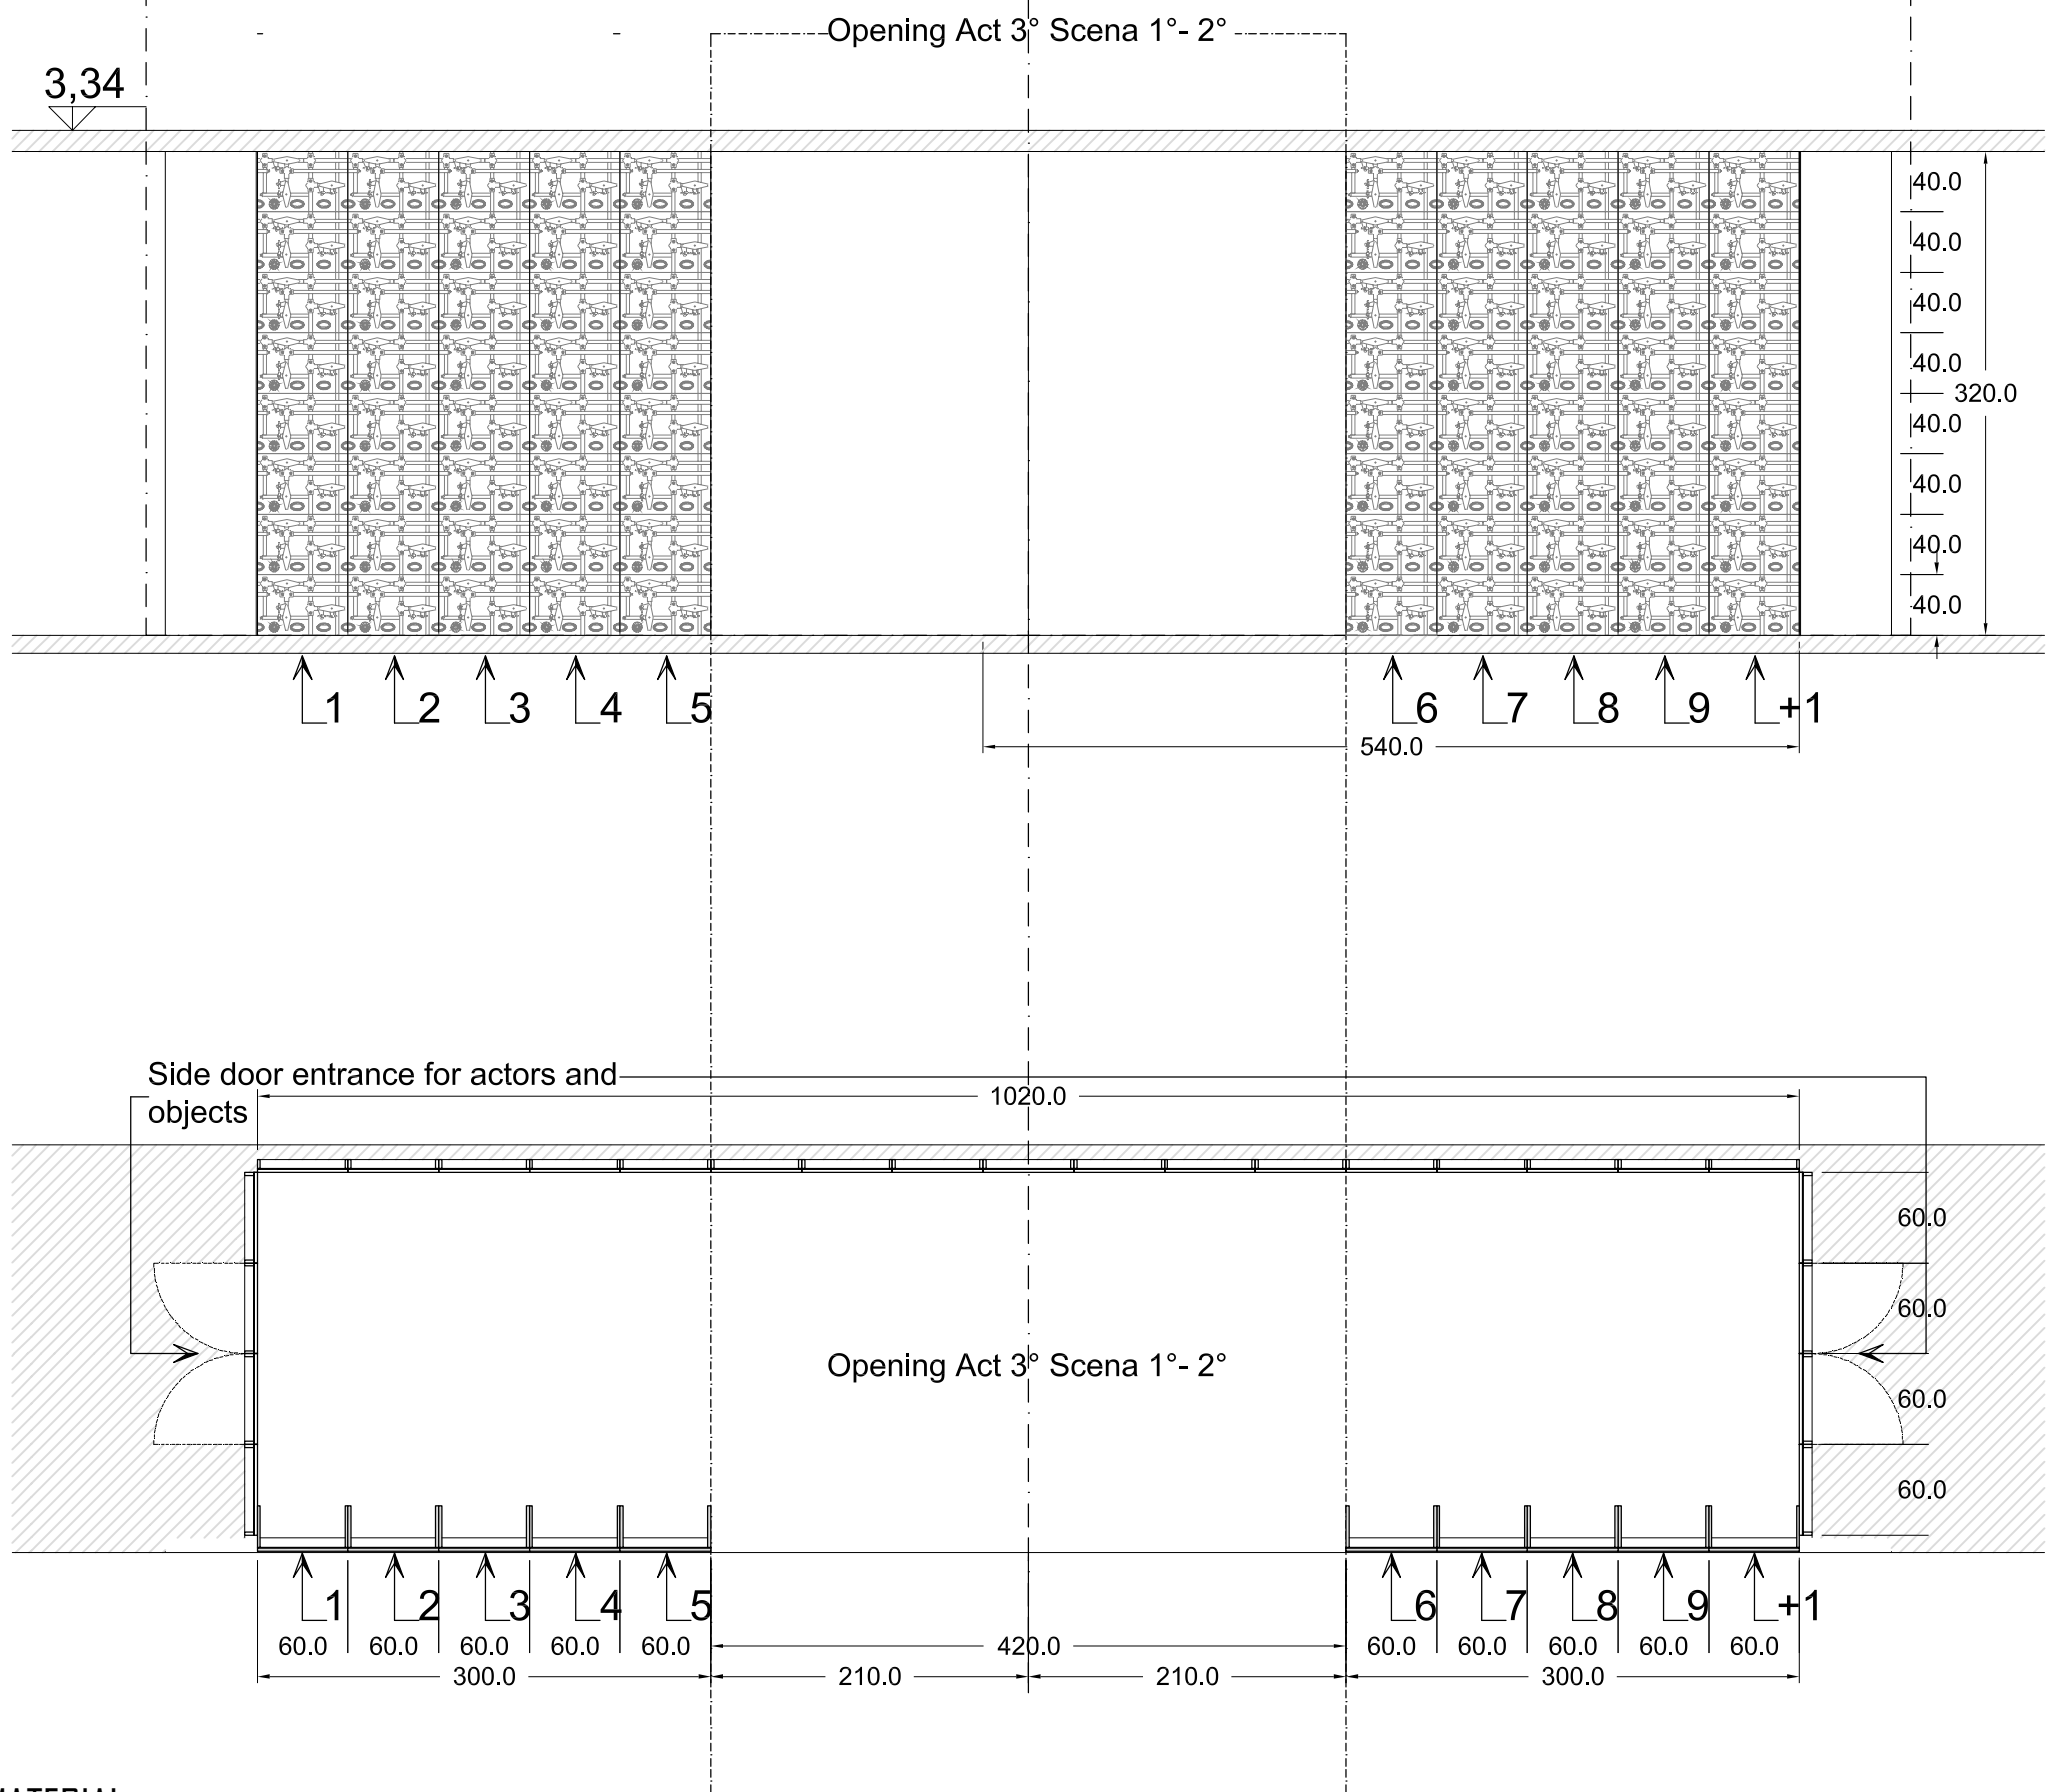

MATERIAŁ

- Aluminum structure
- Wooden cladding
- Molded plastics


Inside drawbridge Act 3

scala 1:50





Column covering

Left side wall movable bridge

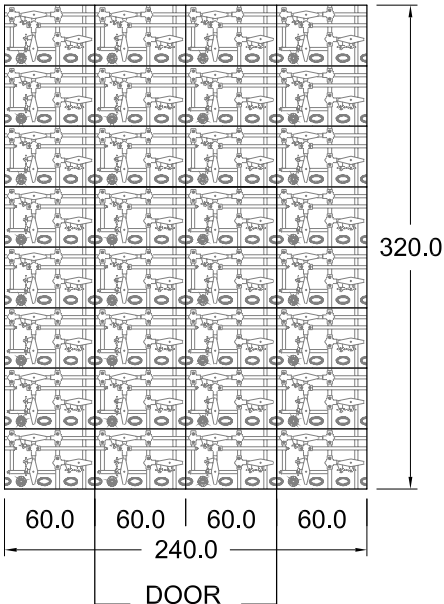


Right side wall movable bridge

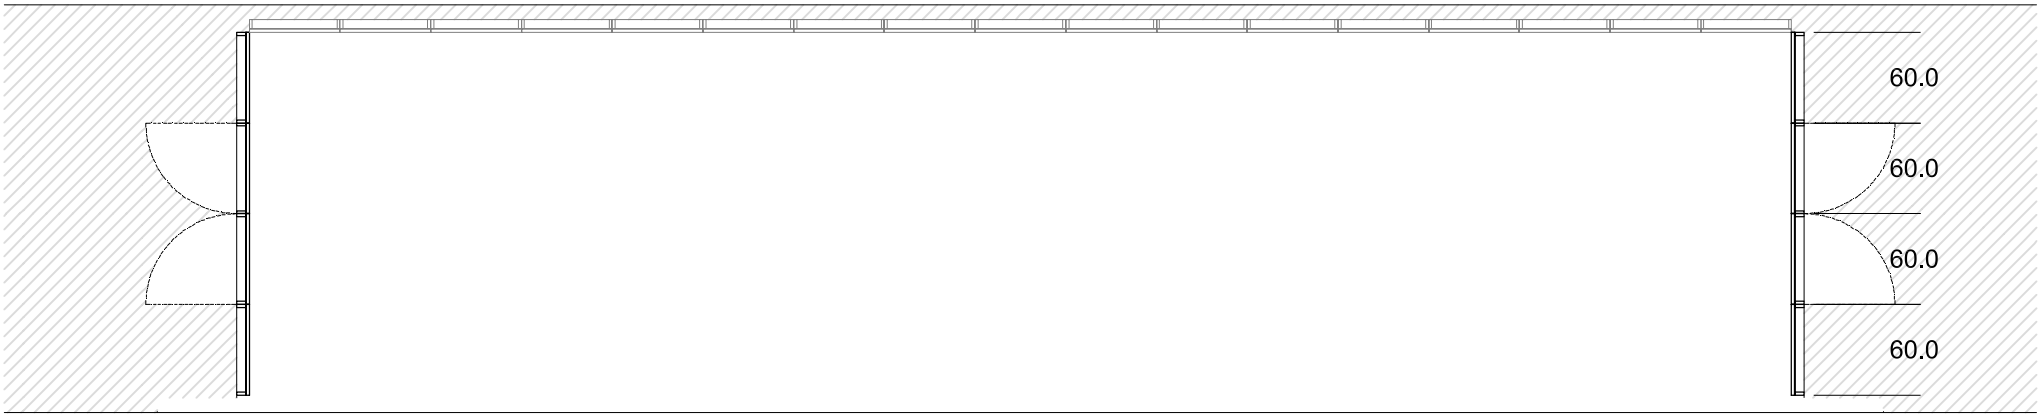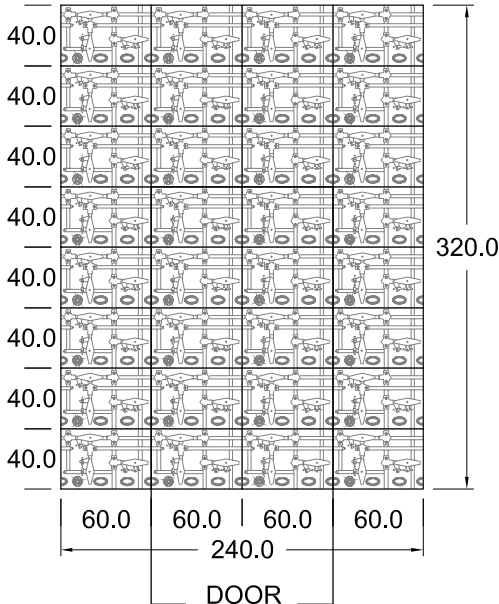

- MATERIAŁ
- Aluminum structure
 - Wooden cladding
 - Molded plastics


The back wall movable bridge

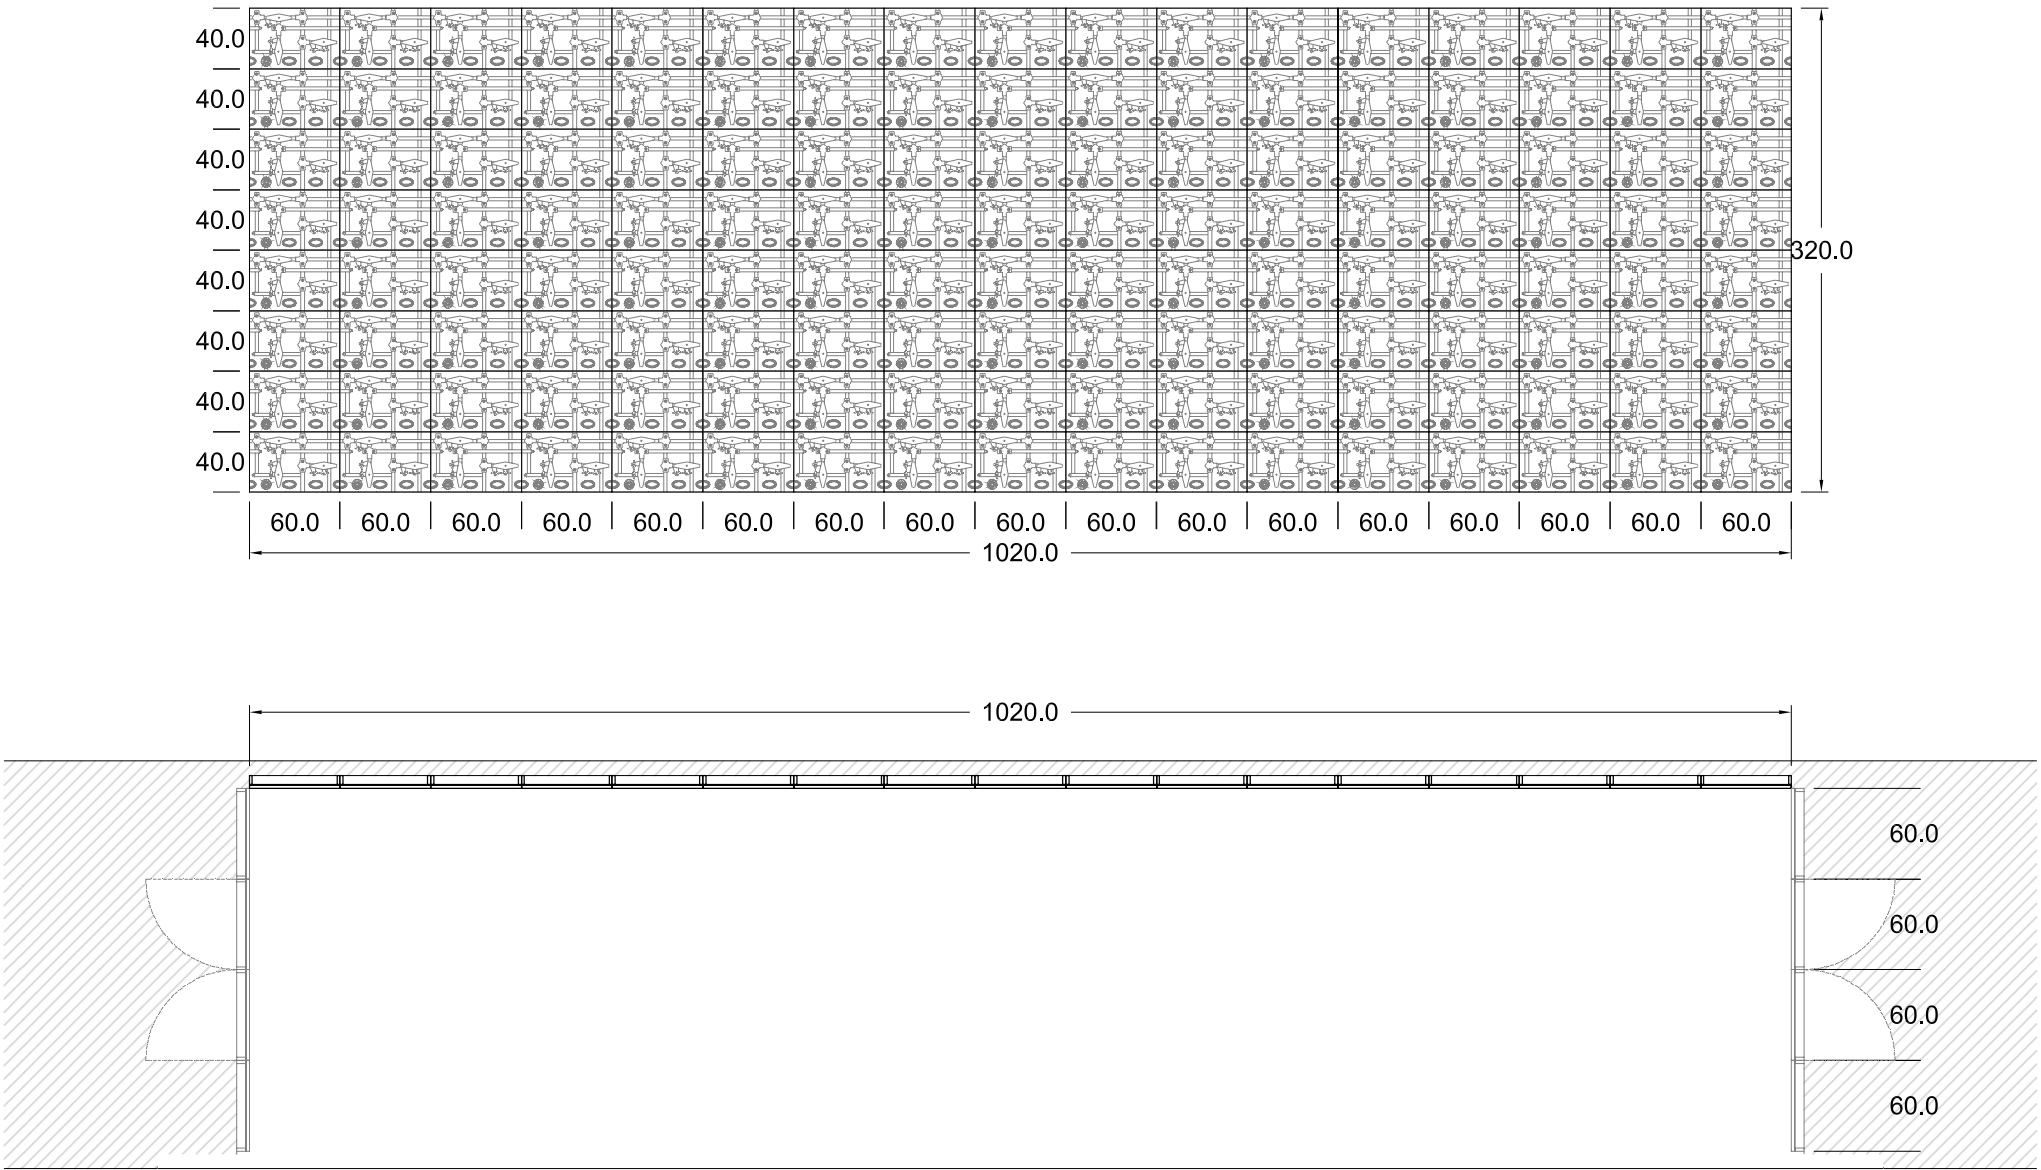

- MATERIAL
- Aluminum structure
 - Wooden cladding
 - Molded plastics

TAB. **OTELLO** Teatro Wrocław, Breslavia, Polonia.
Nº22 di Giuseppe Verdi. **DIRECTOR** Michał Znaniecki.

Teatro Wrocław, Breslavia, Polonia.
di Giuseppe Verdi. **DIRECTOR** Michał Znaniecki.

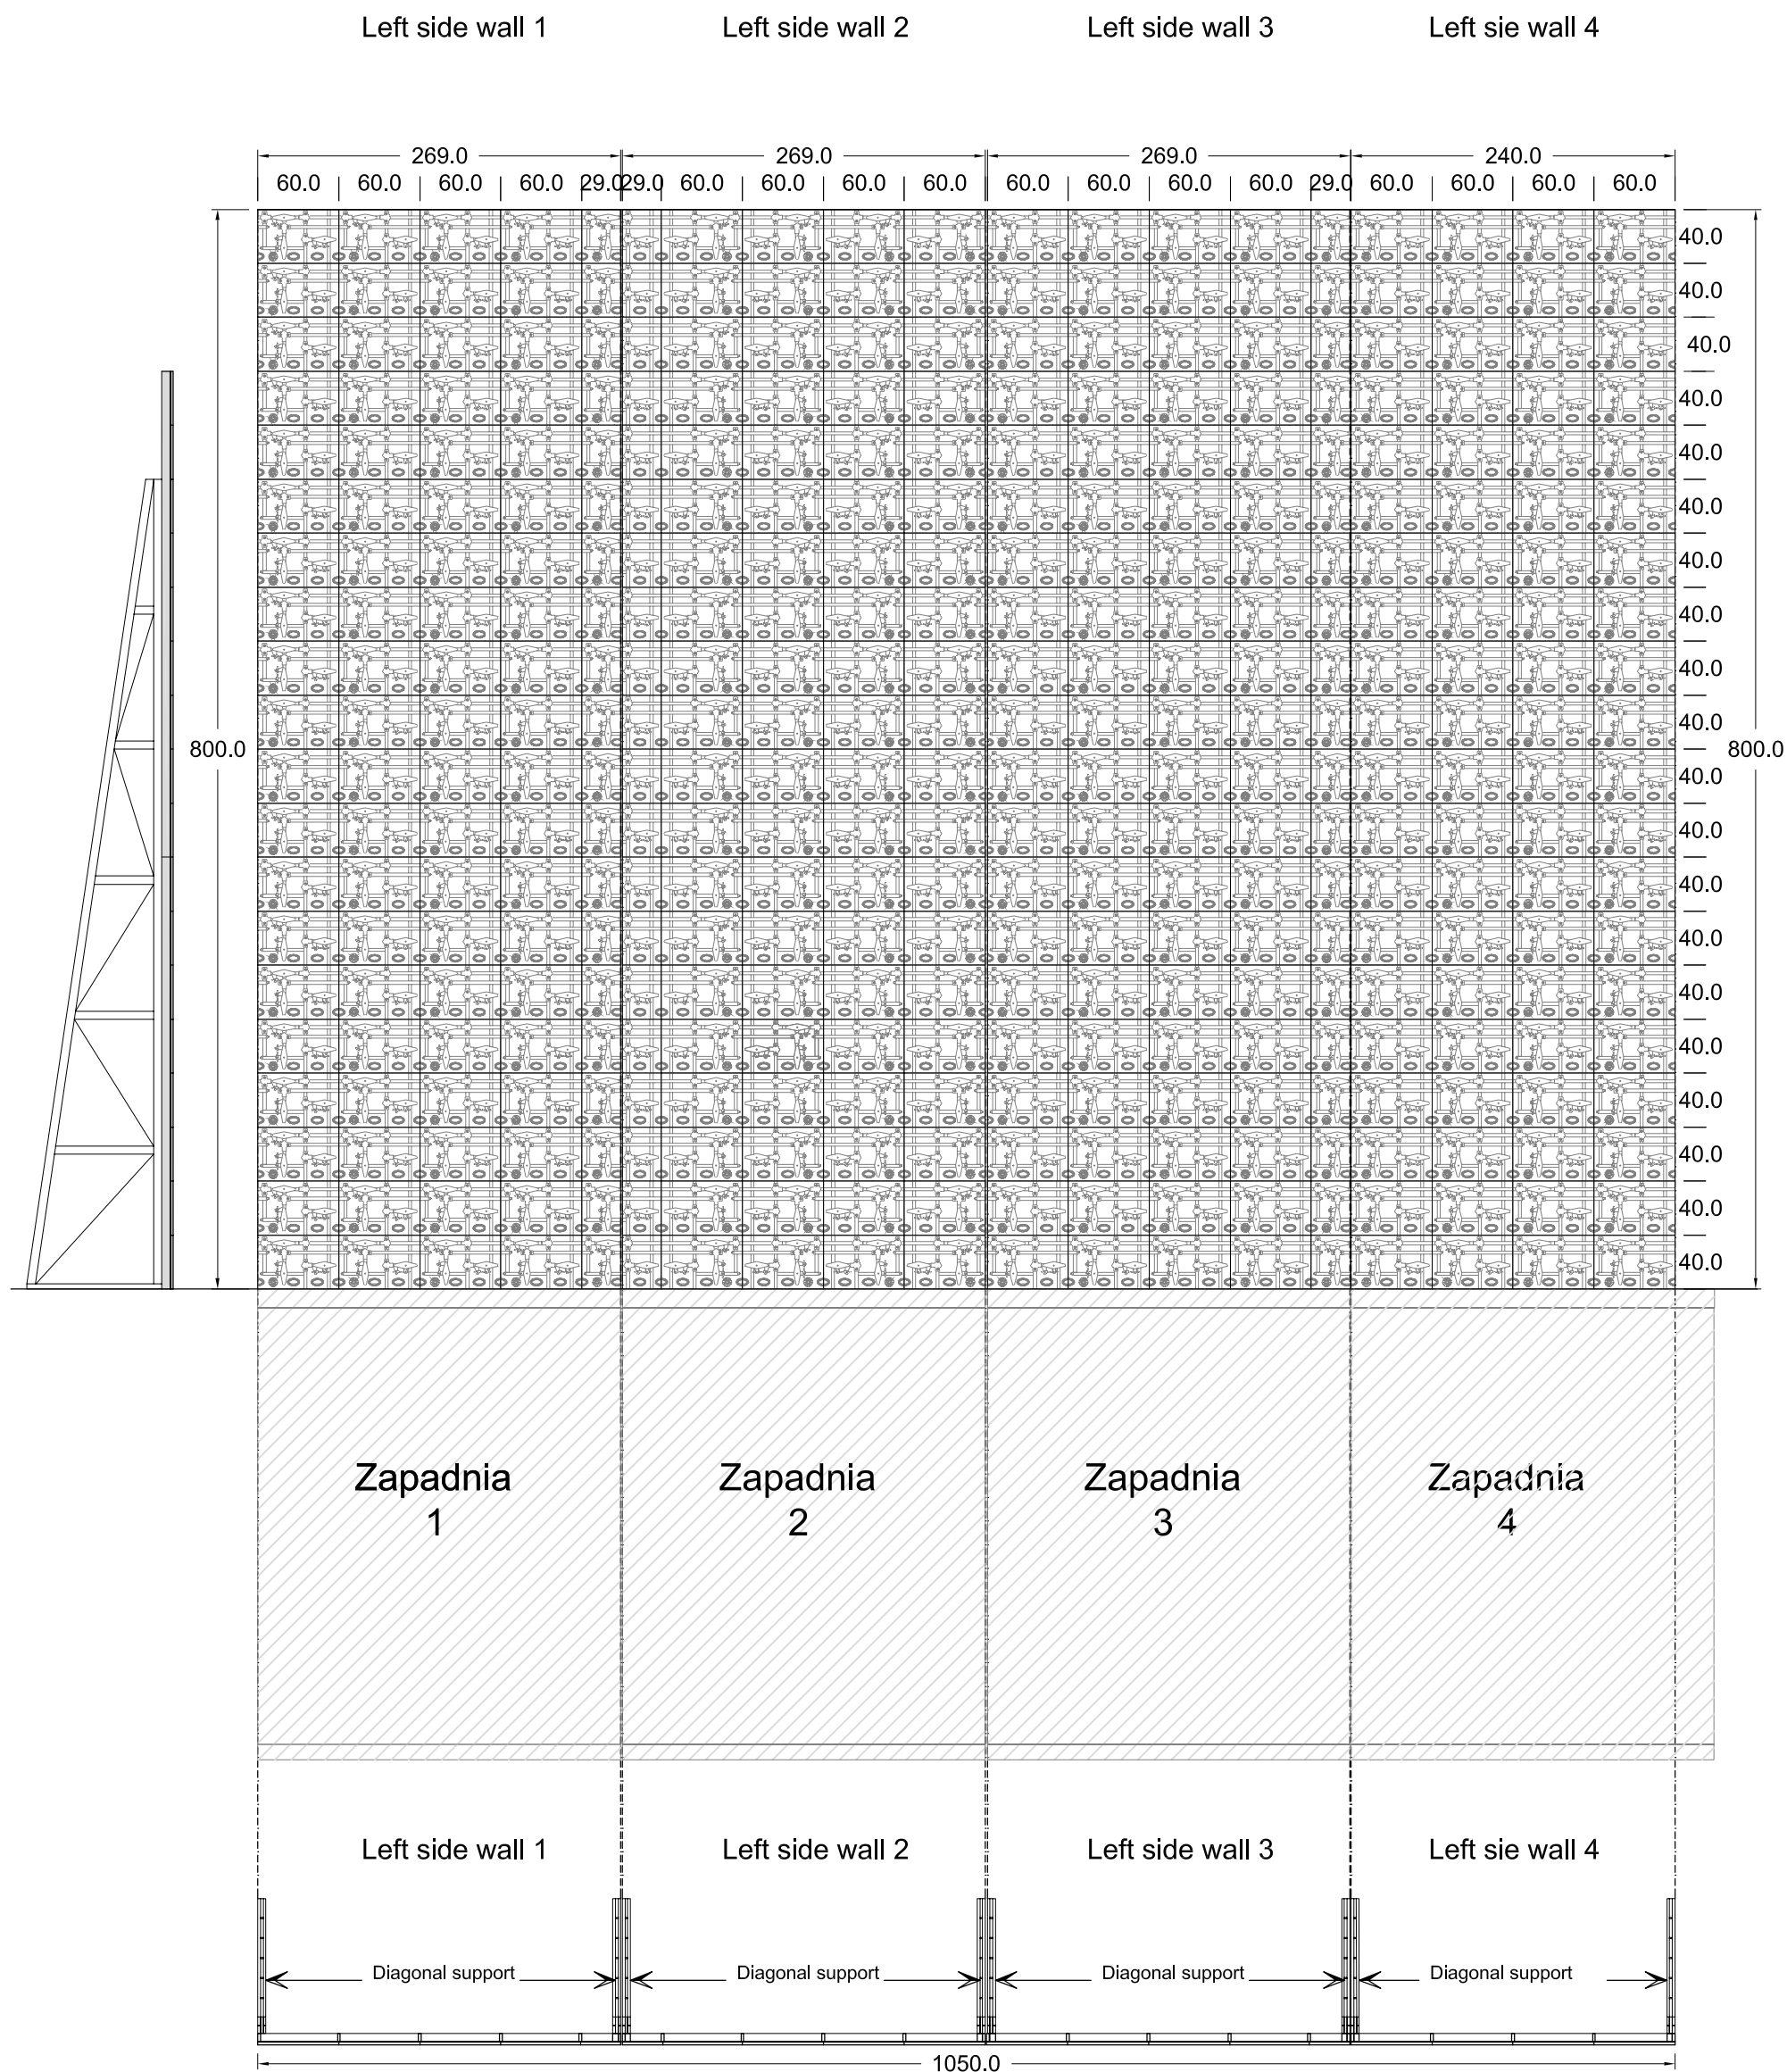


MATERIAŁ

- Aluminum structure
- Wooden cladding
- Molded plastics
- Diagonal support in Aluminum


OCIANA BOCZNA LEWA

scala 1:50

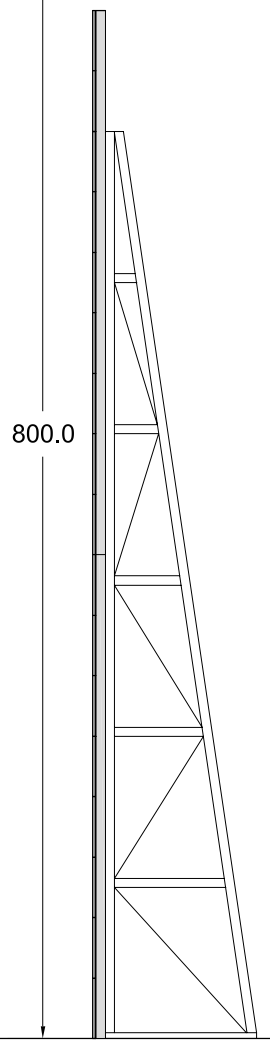


- Aluminum structure
- Wooden cladding
- Molded plastics

al support in Aluminum

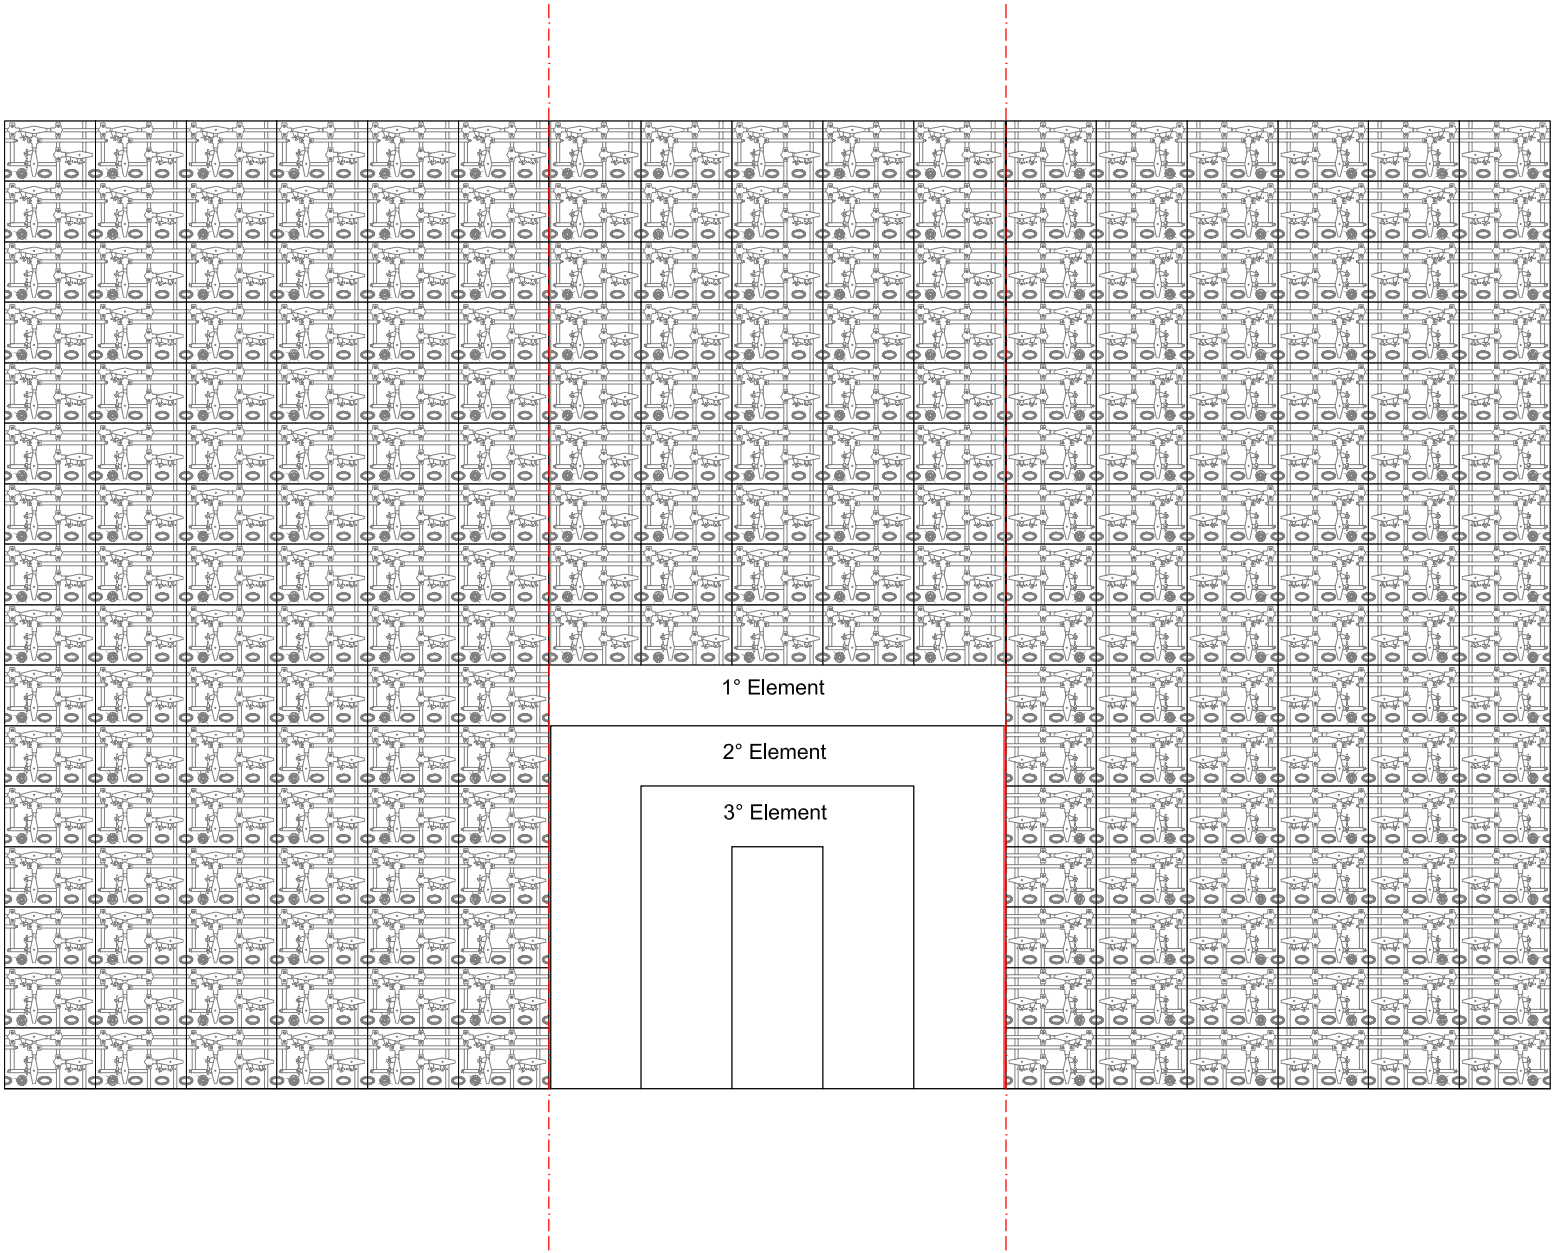

Wagon with mobile
wheels aluminum
structure


Element wooden structure

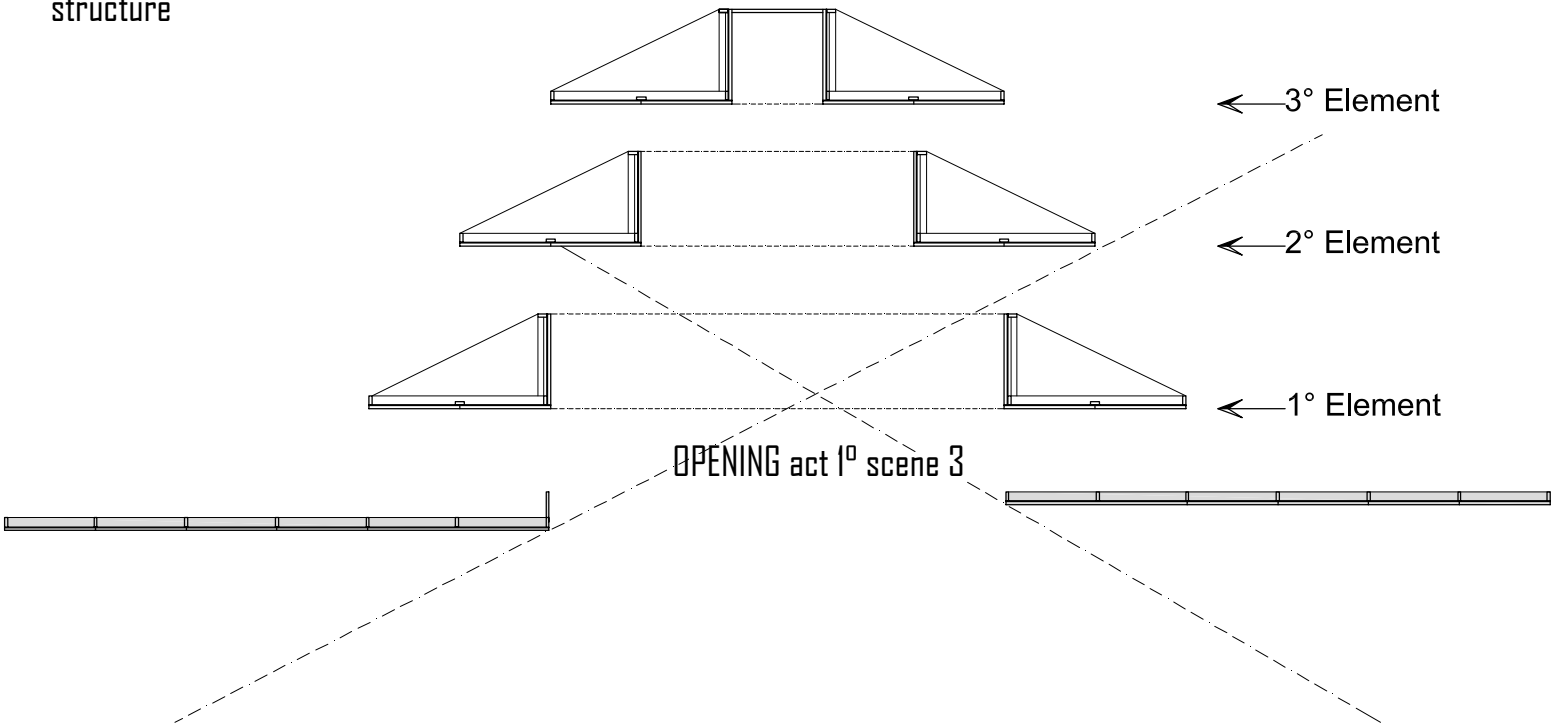

MATERIAŁ

- Aluminum structure
- Wooden cladding
- Molded plastics



Plan

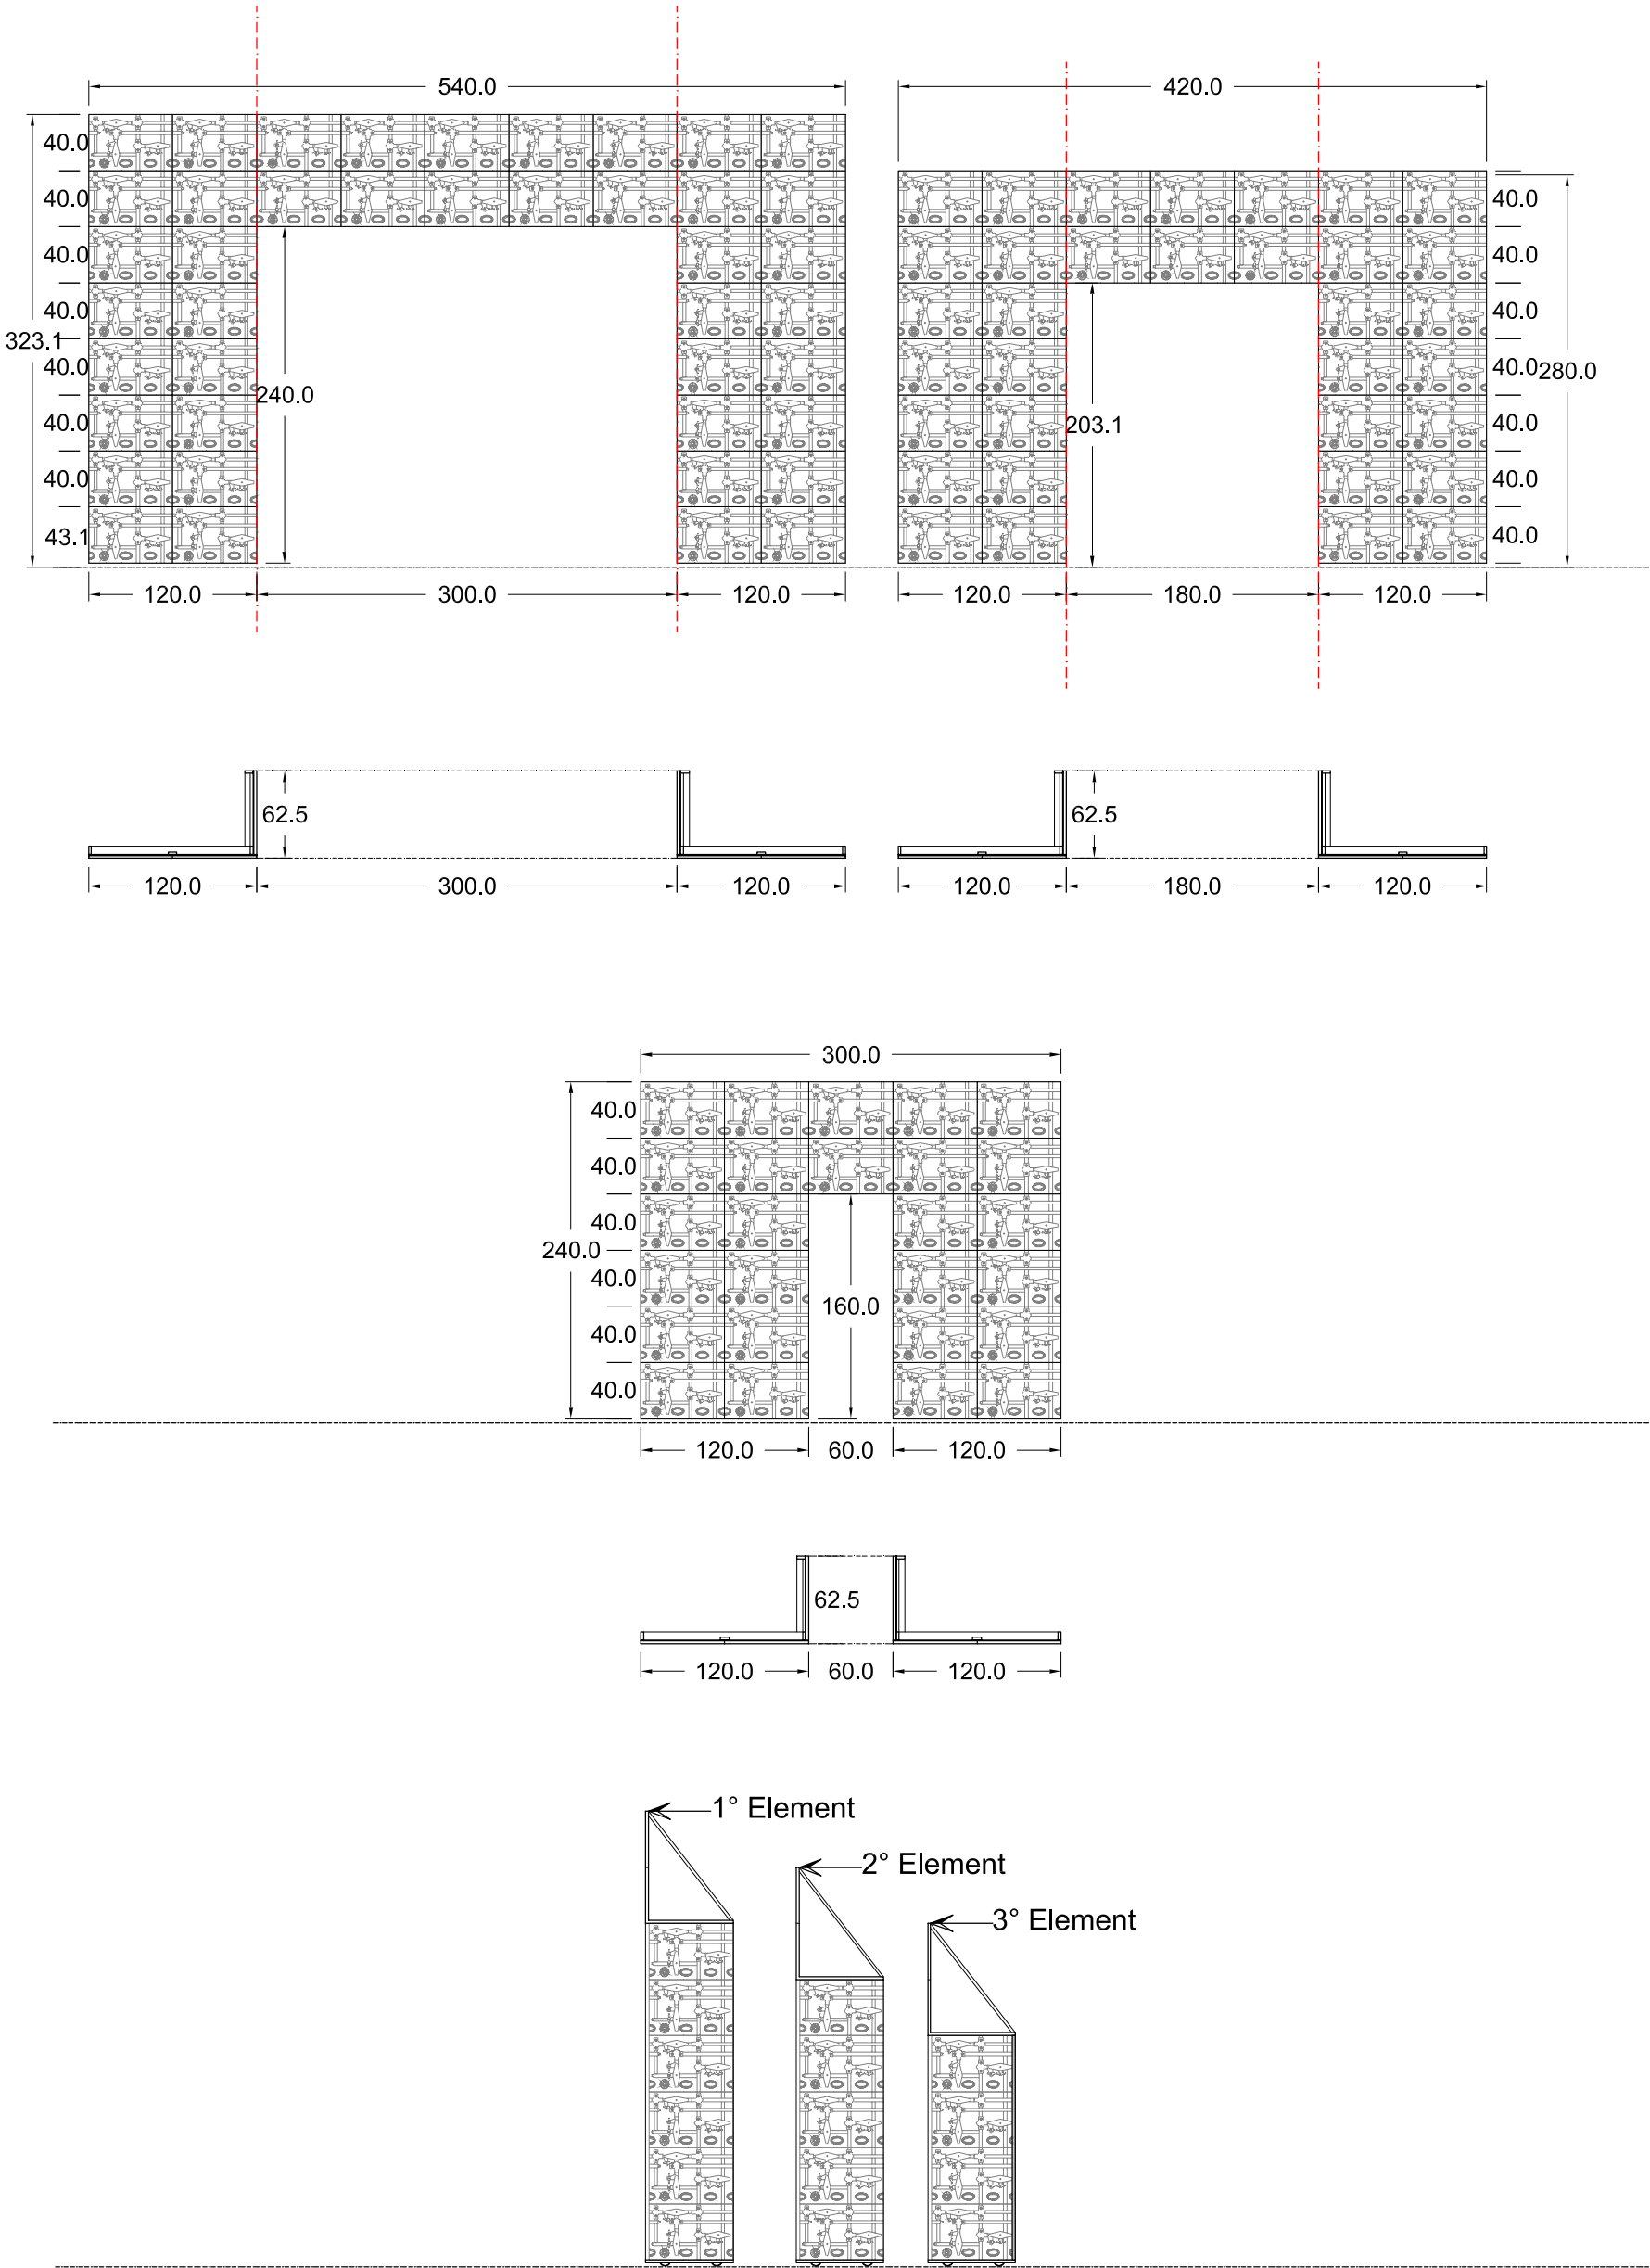



MATERIAŁ

- Wooden structure
- Wooden cladding
- Molded plastics



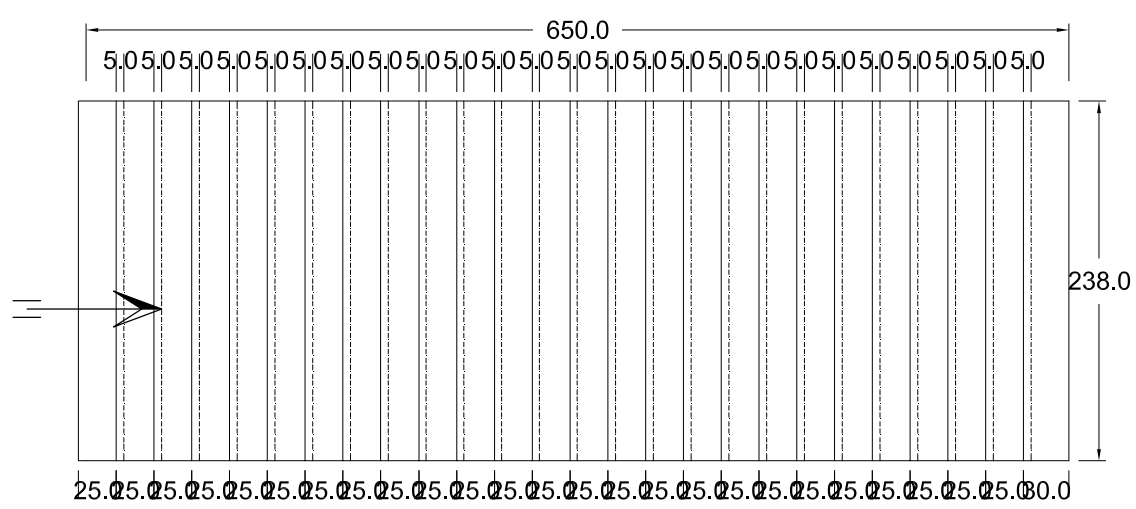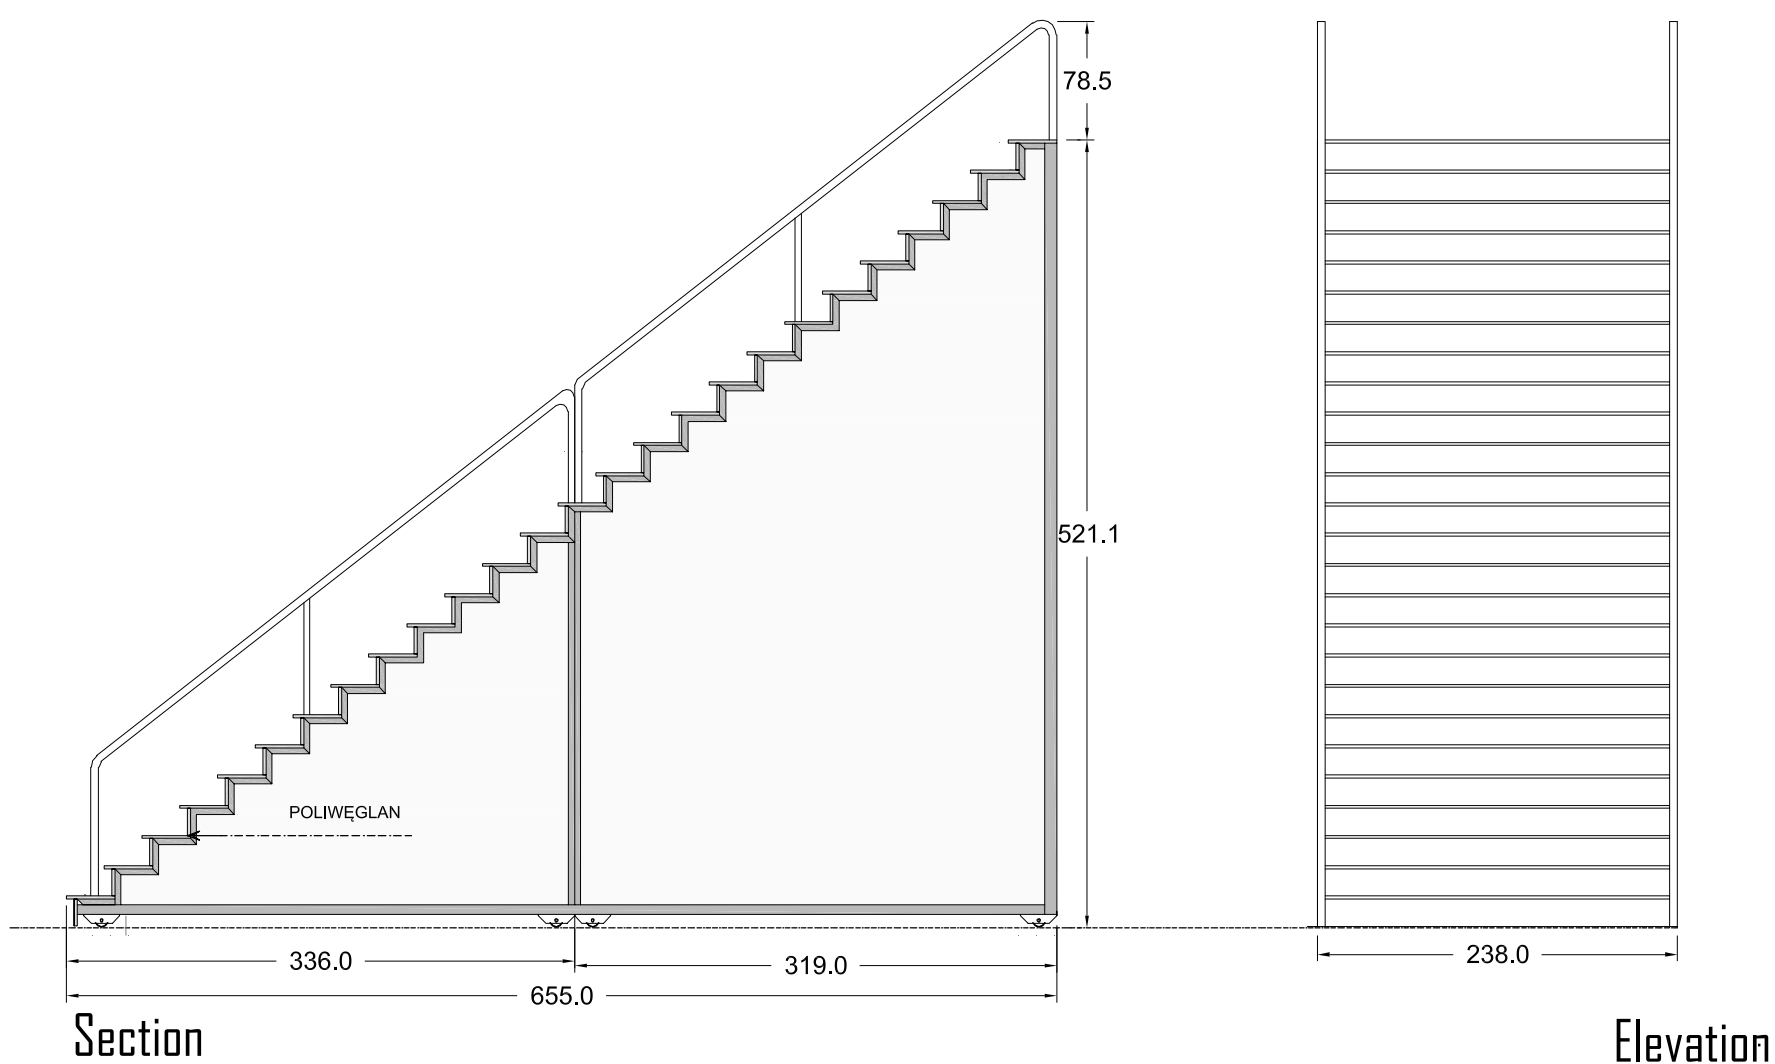

MATERIAŁ
-SCHODY WYKONANE Z ALUMINIUM I Z POLIWÓGLAN
- : POLIWÓGLAN

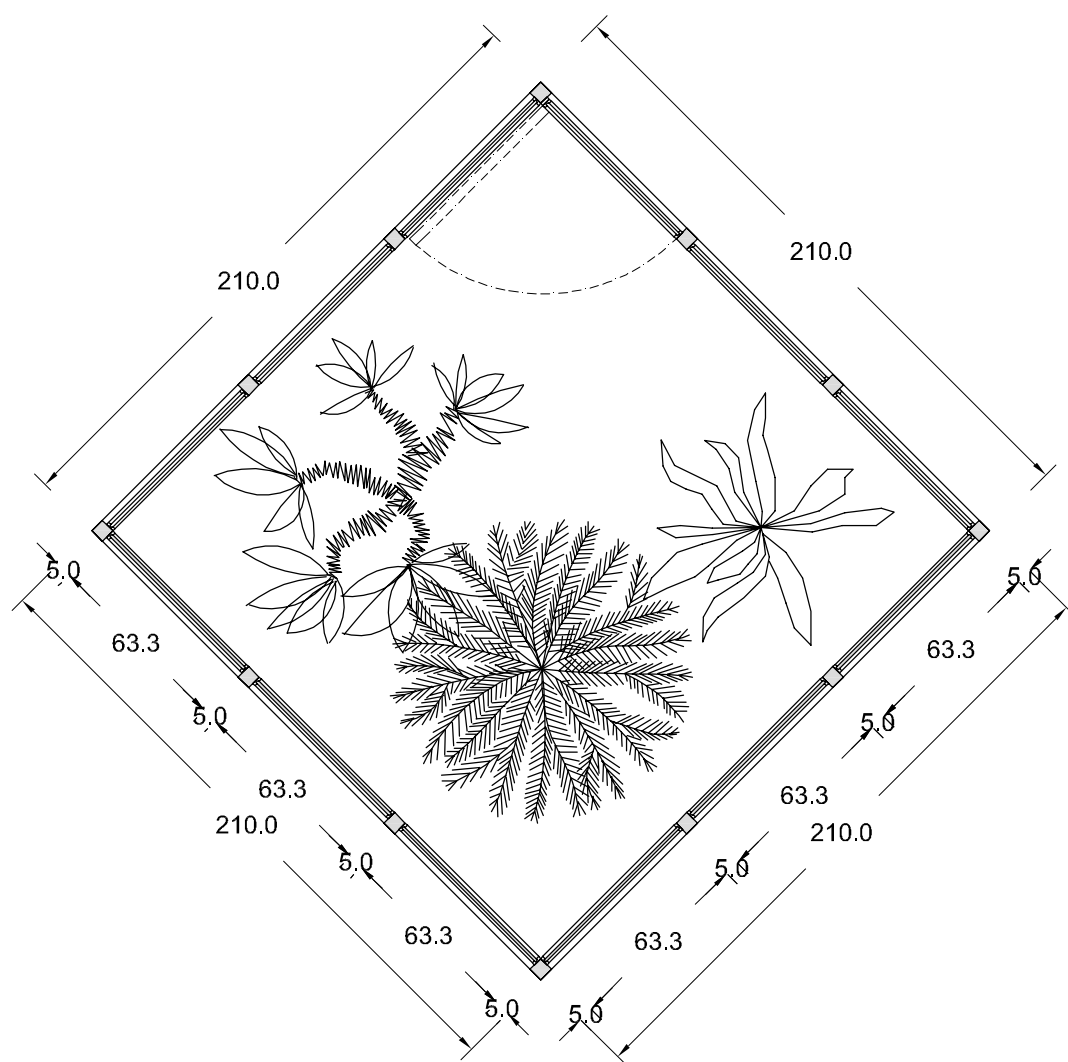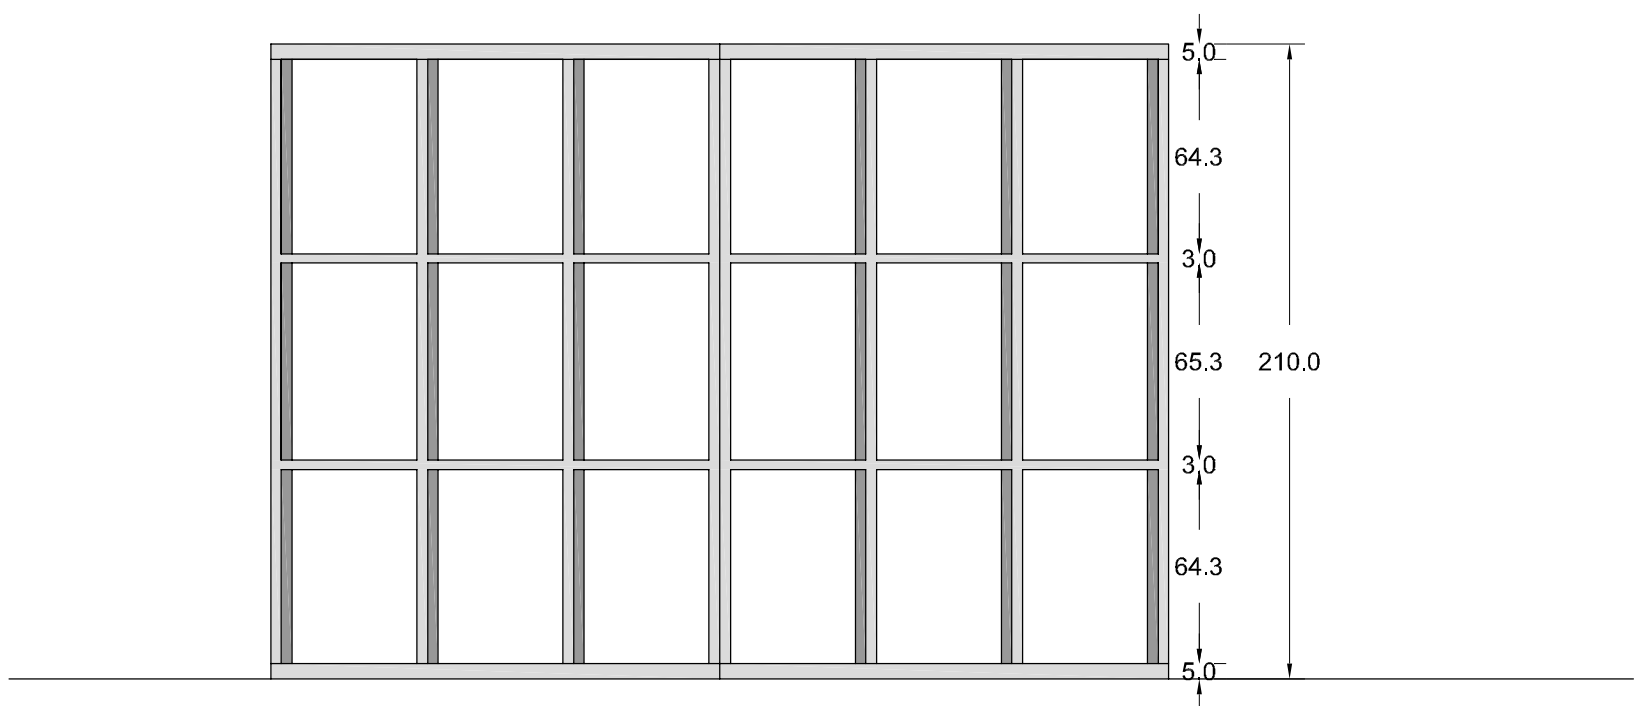

MATERIAŁ
 - Aluminum structure,
 end wagon with mobile wheels
 - Plexiglass
 - plastic plants