
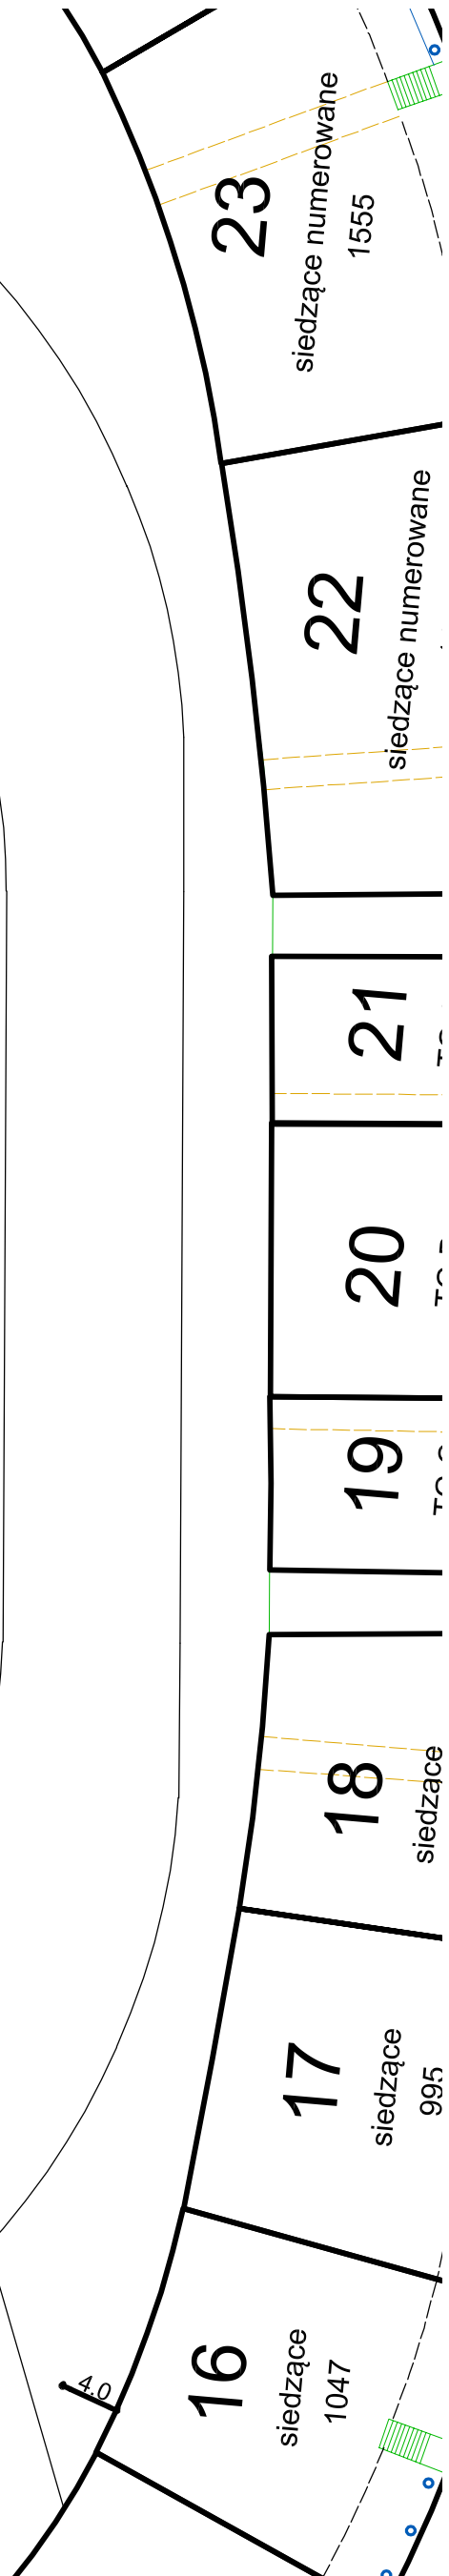
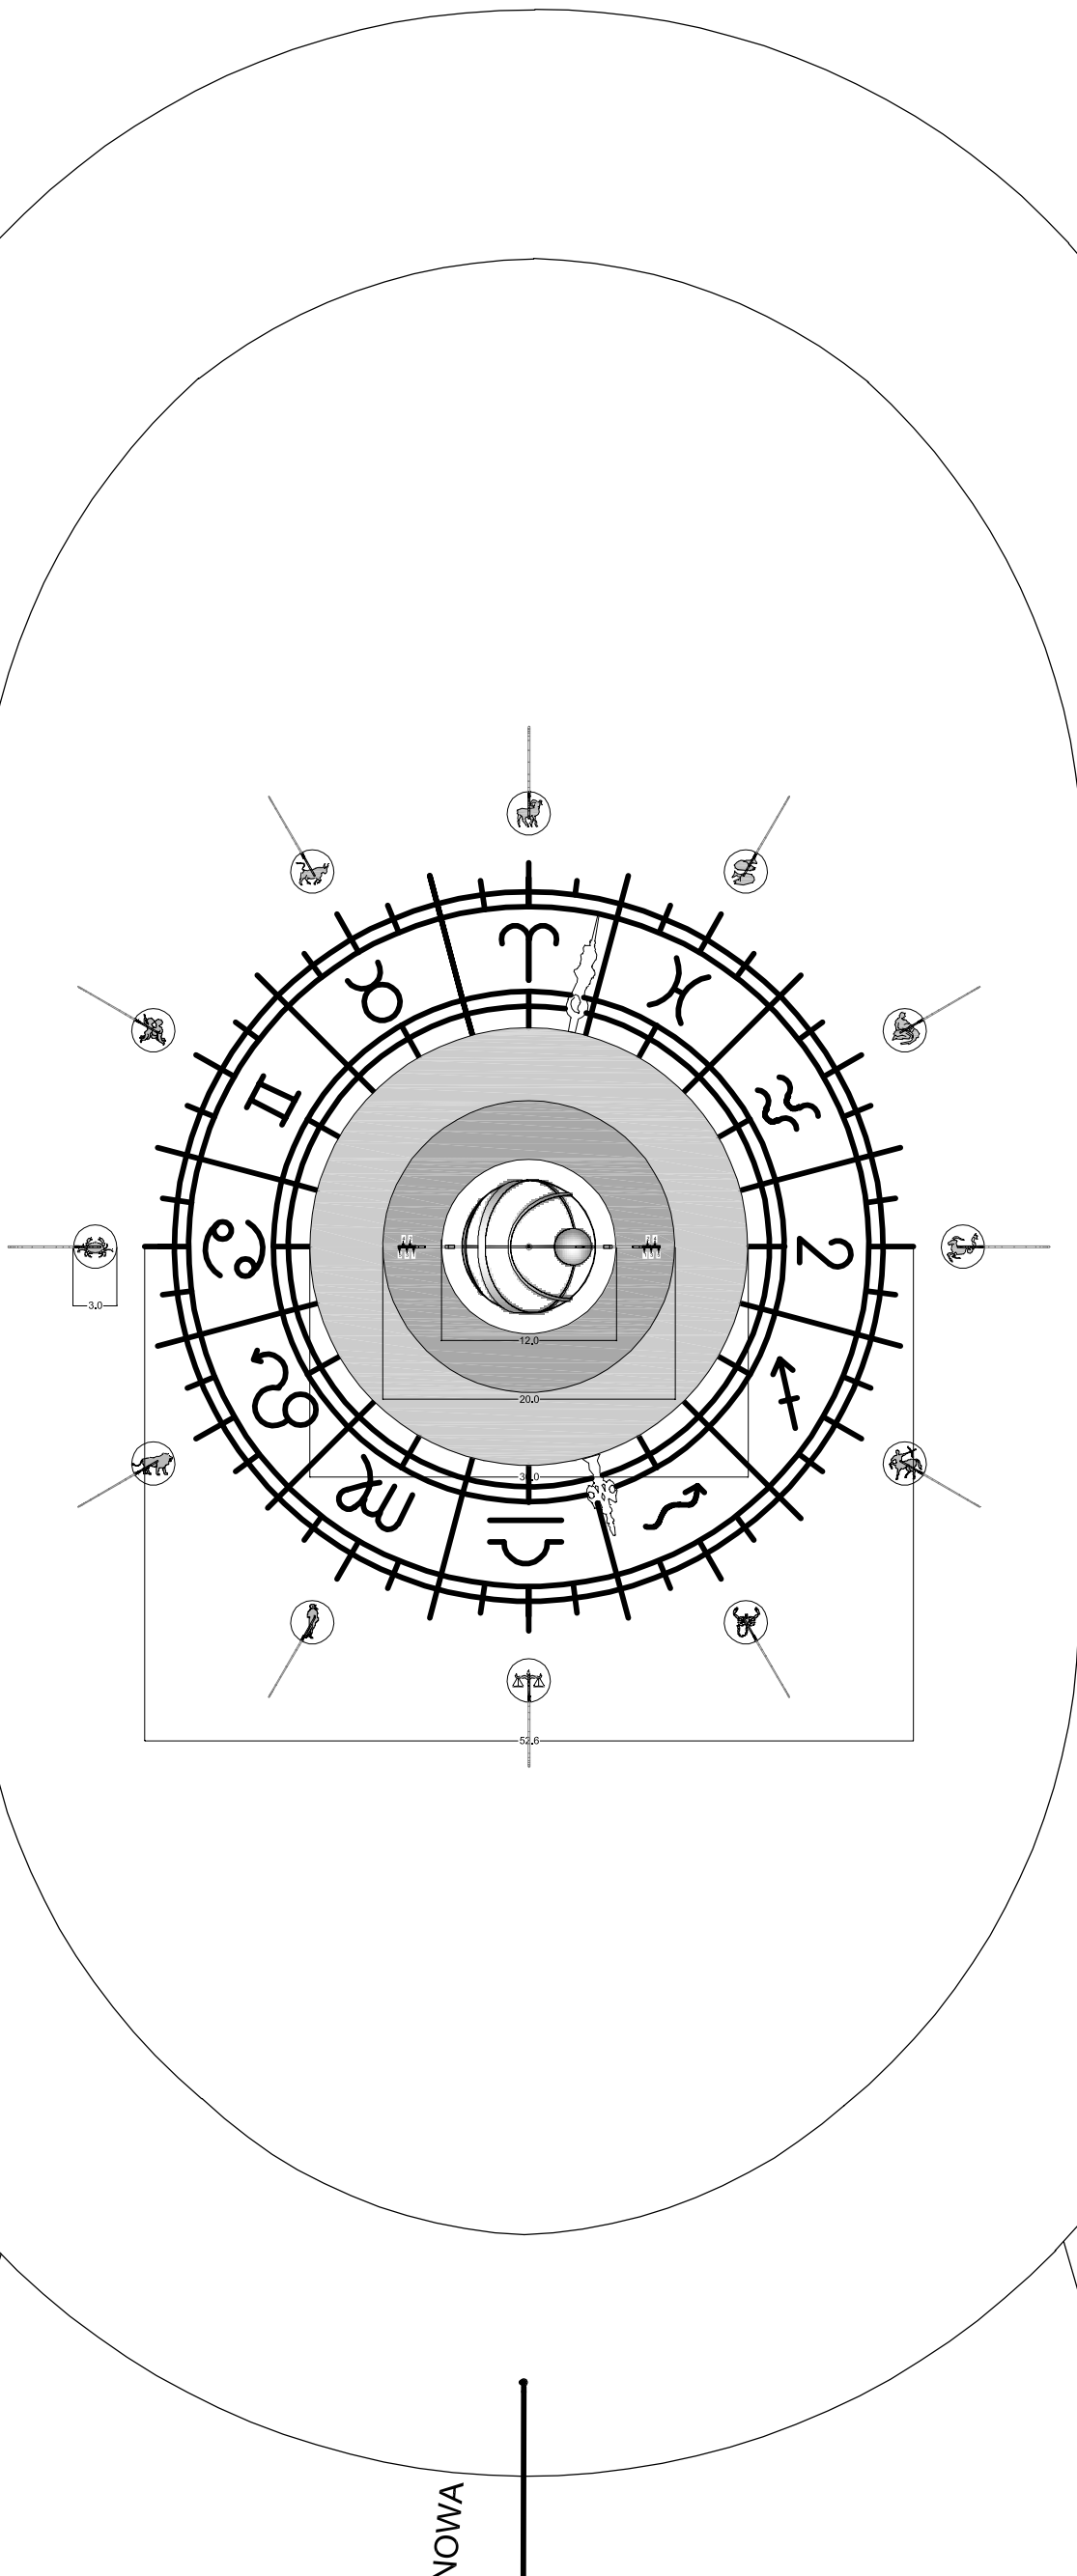


Un Ballo in Maschera

Un Ballo in Maschera Wroclaw Football Stadium

TAV. 1


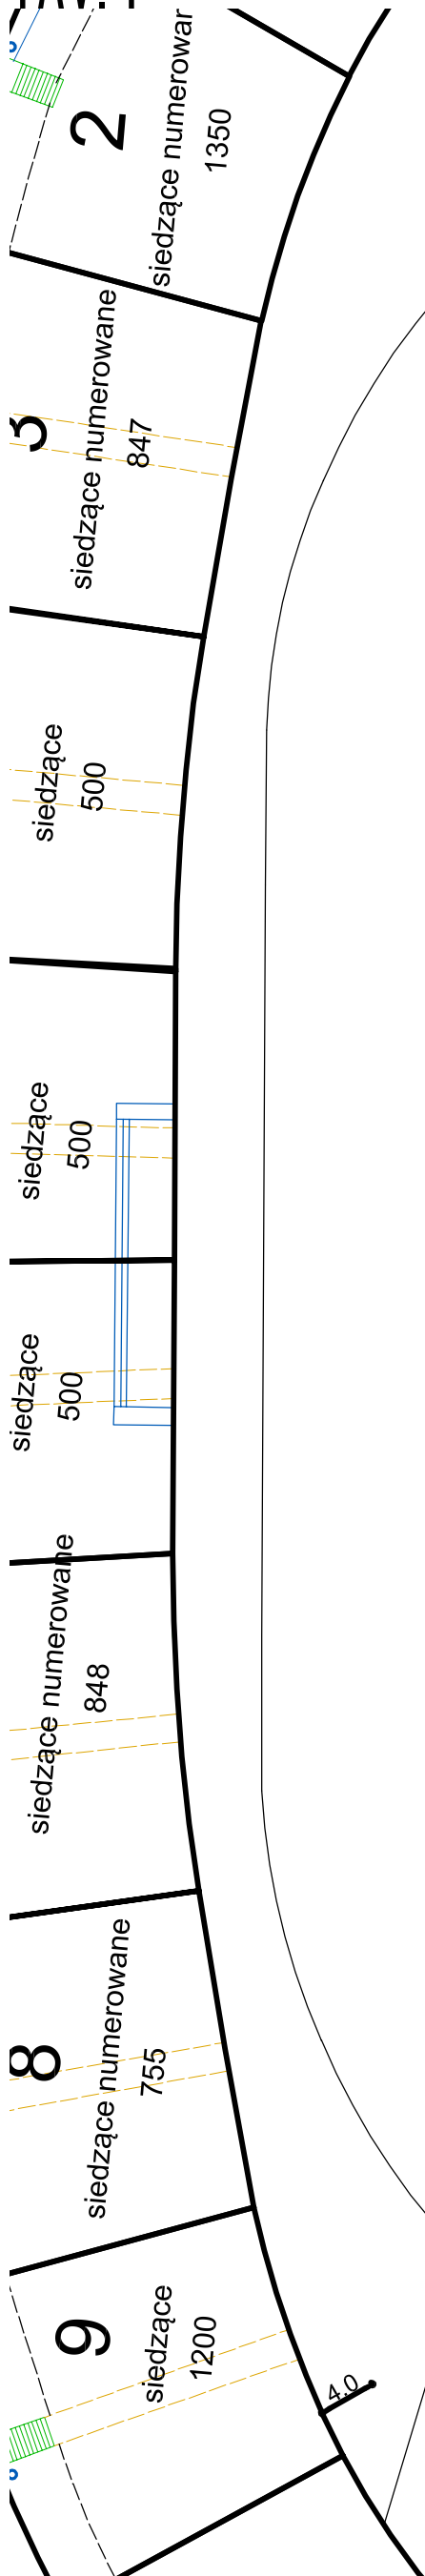


Stadium Plan scala 1:500

Director and SET DESIGNER Michał Znaniecki.

Un Ballo in Maschera
Wroclaw Football Stadium



TAV. 2

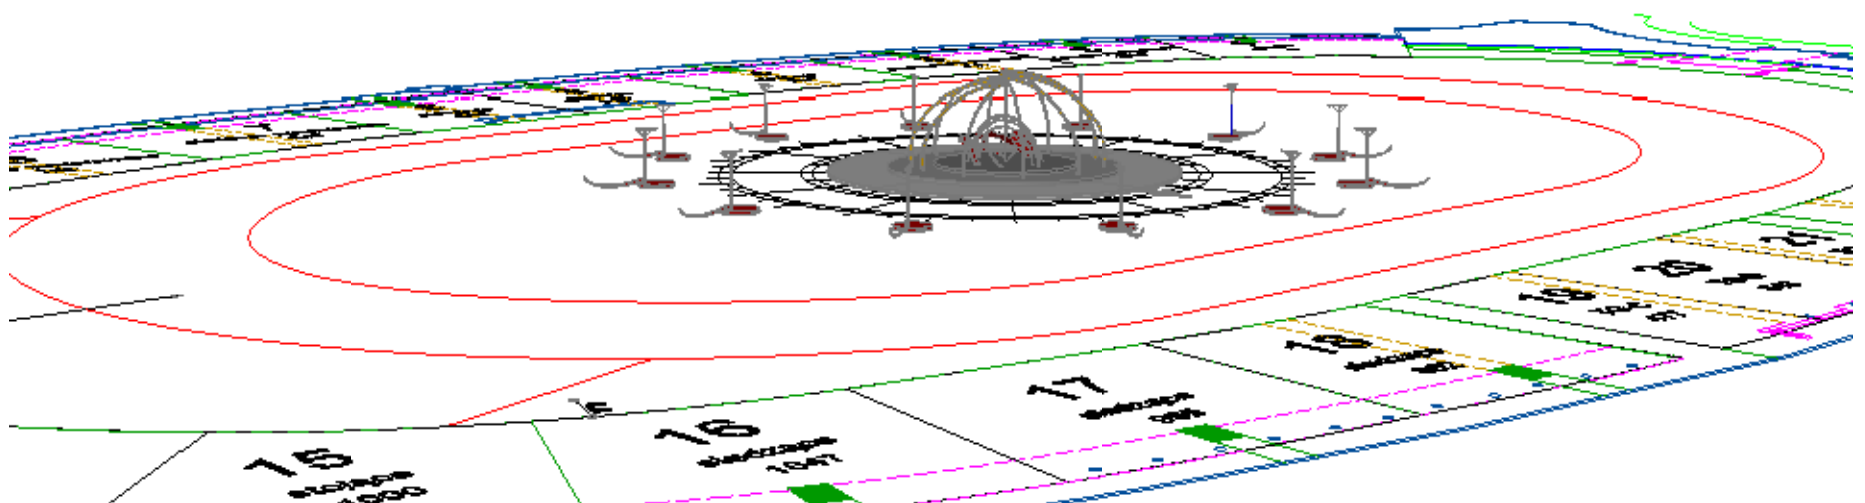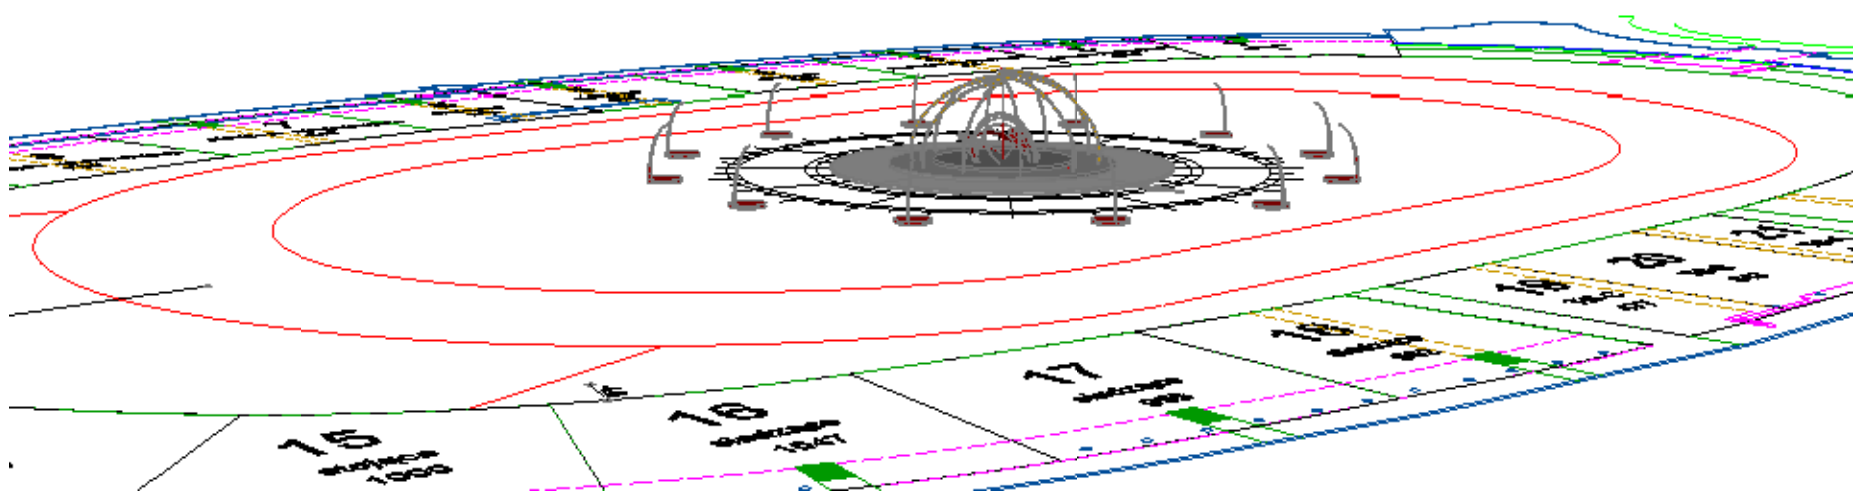

Director and SET DESIGNER Michał Znaniecki.

Un Ballo in Maschera
Wroclaw Football Stadium


TAV. 3

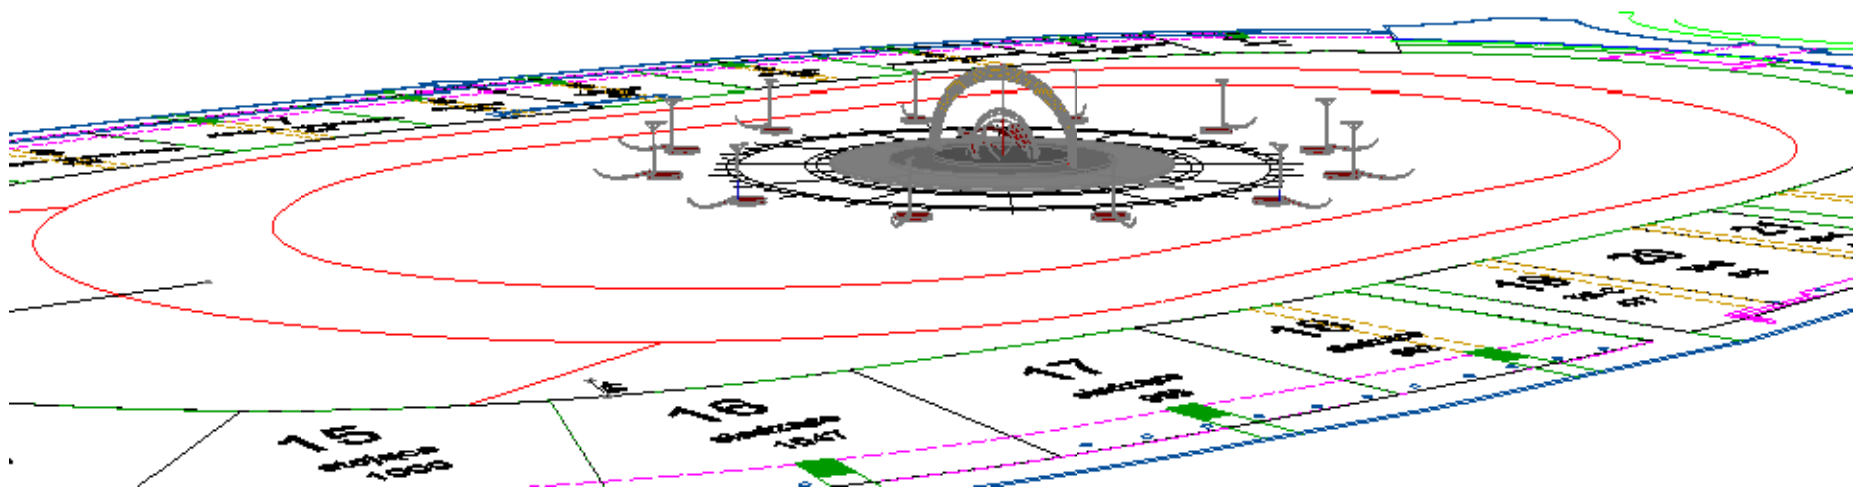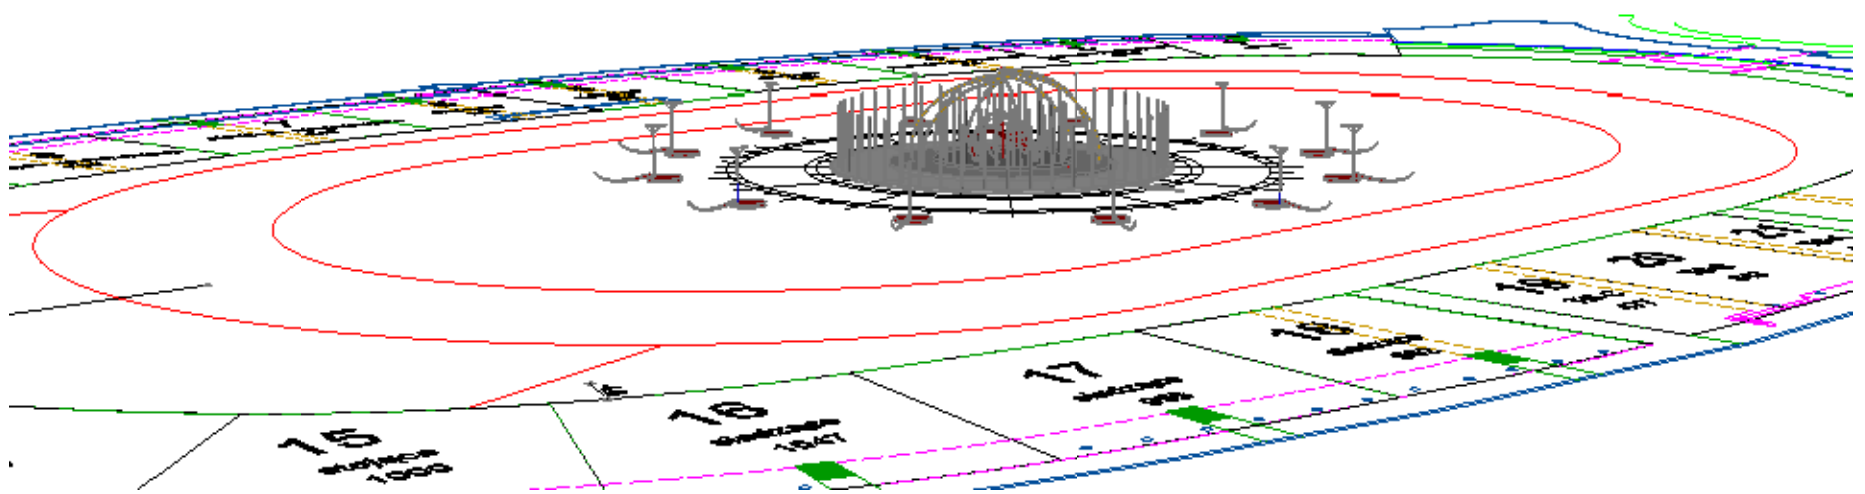

Director and SET DESIGNER Michał Znaniecki.



Un Ballo in Maschera
Wroclaw Football Stadium

TAV. 4

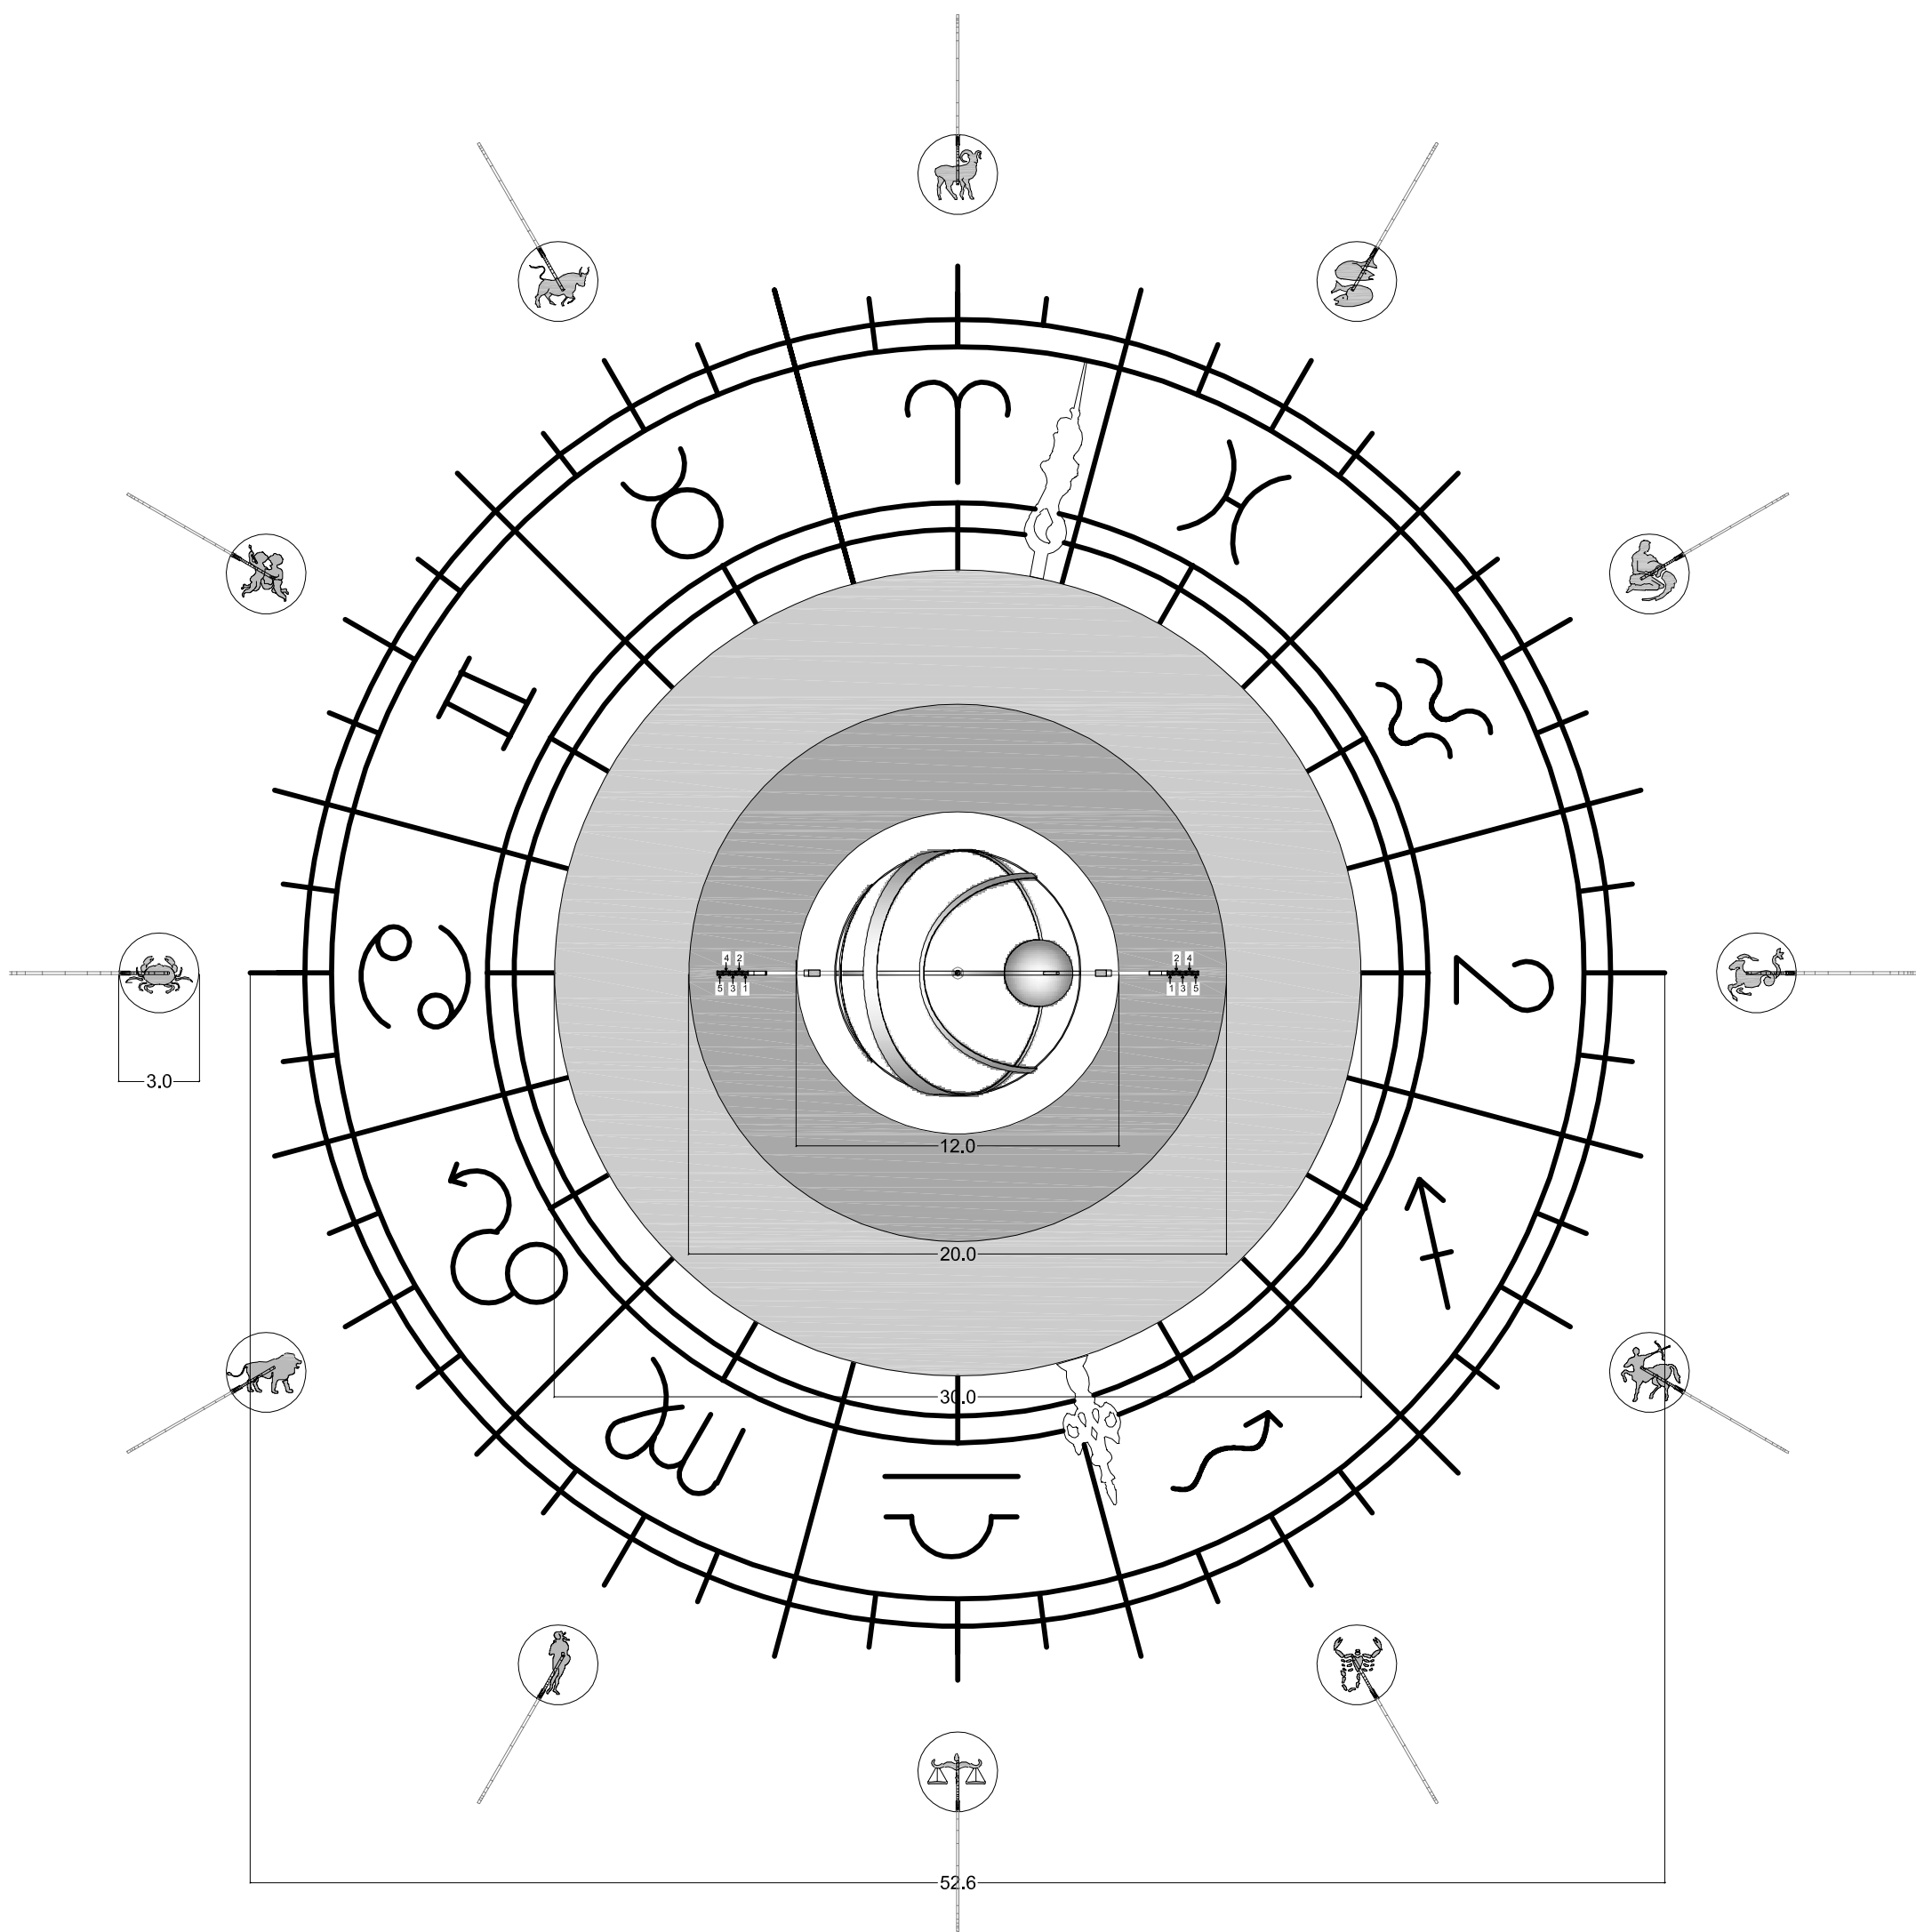

Un Ballo in Maschera
Wroclaw Football Stadium



TAV. 5

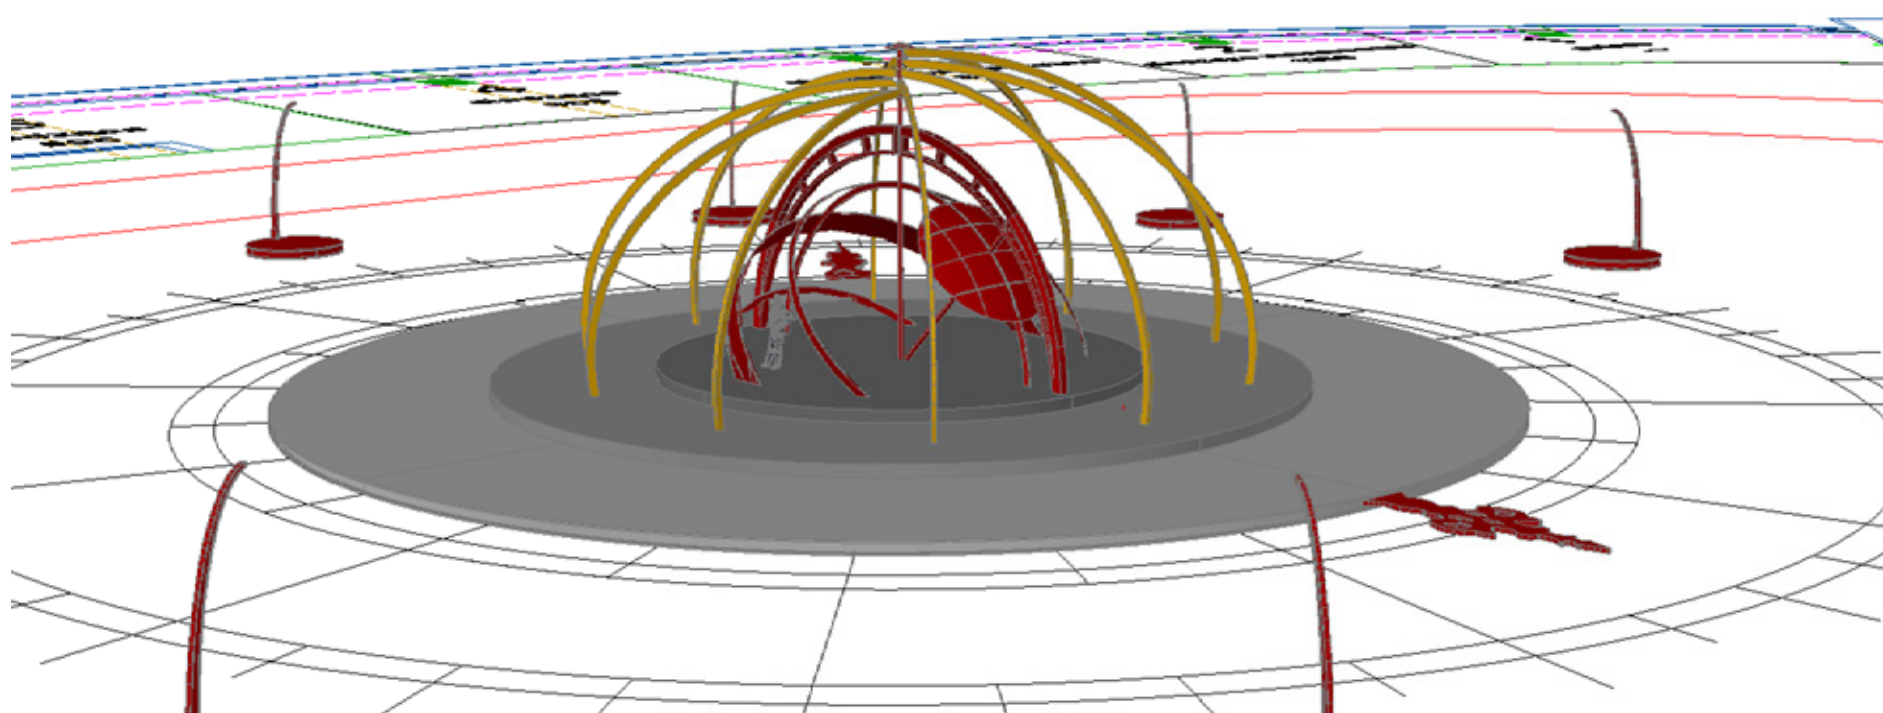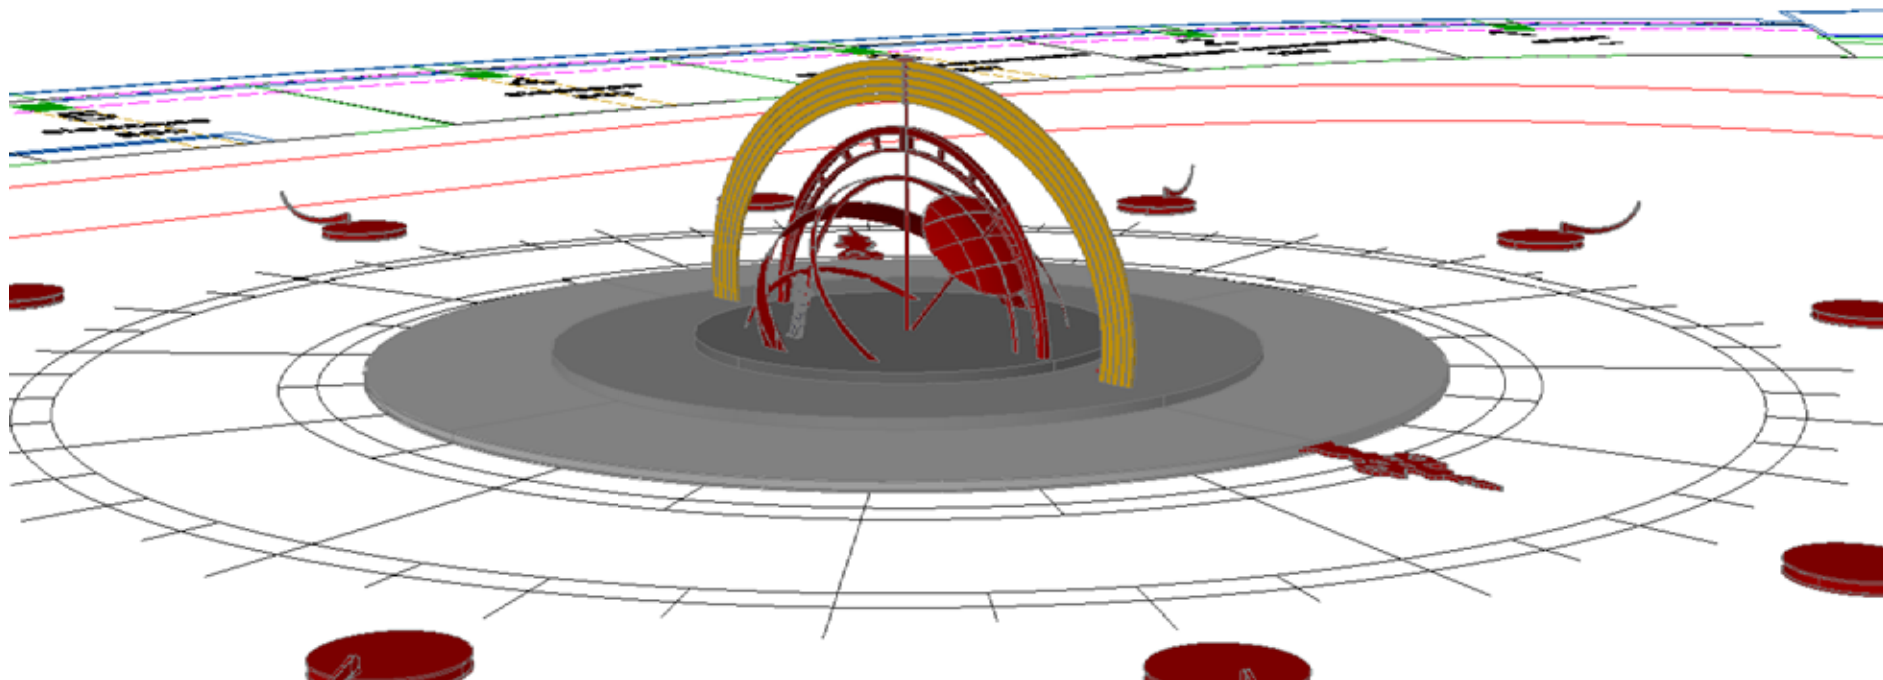

Director and SET DESIGNER Michał Znaniecki.

Un Ballo in Maschera
Wroclaw Football Stadium



TAV. 6

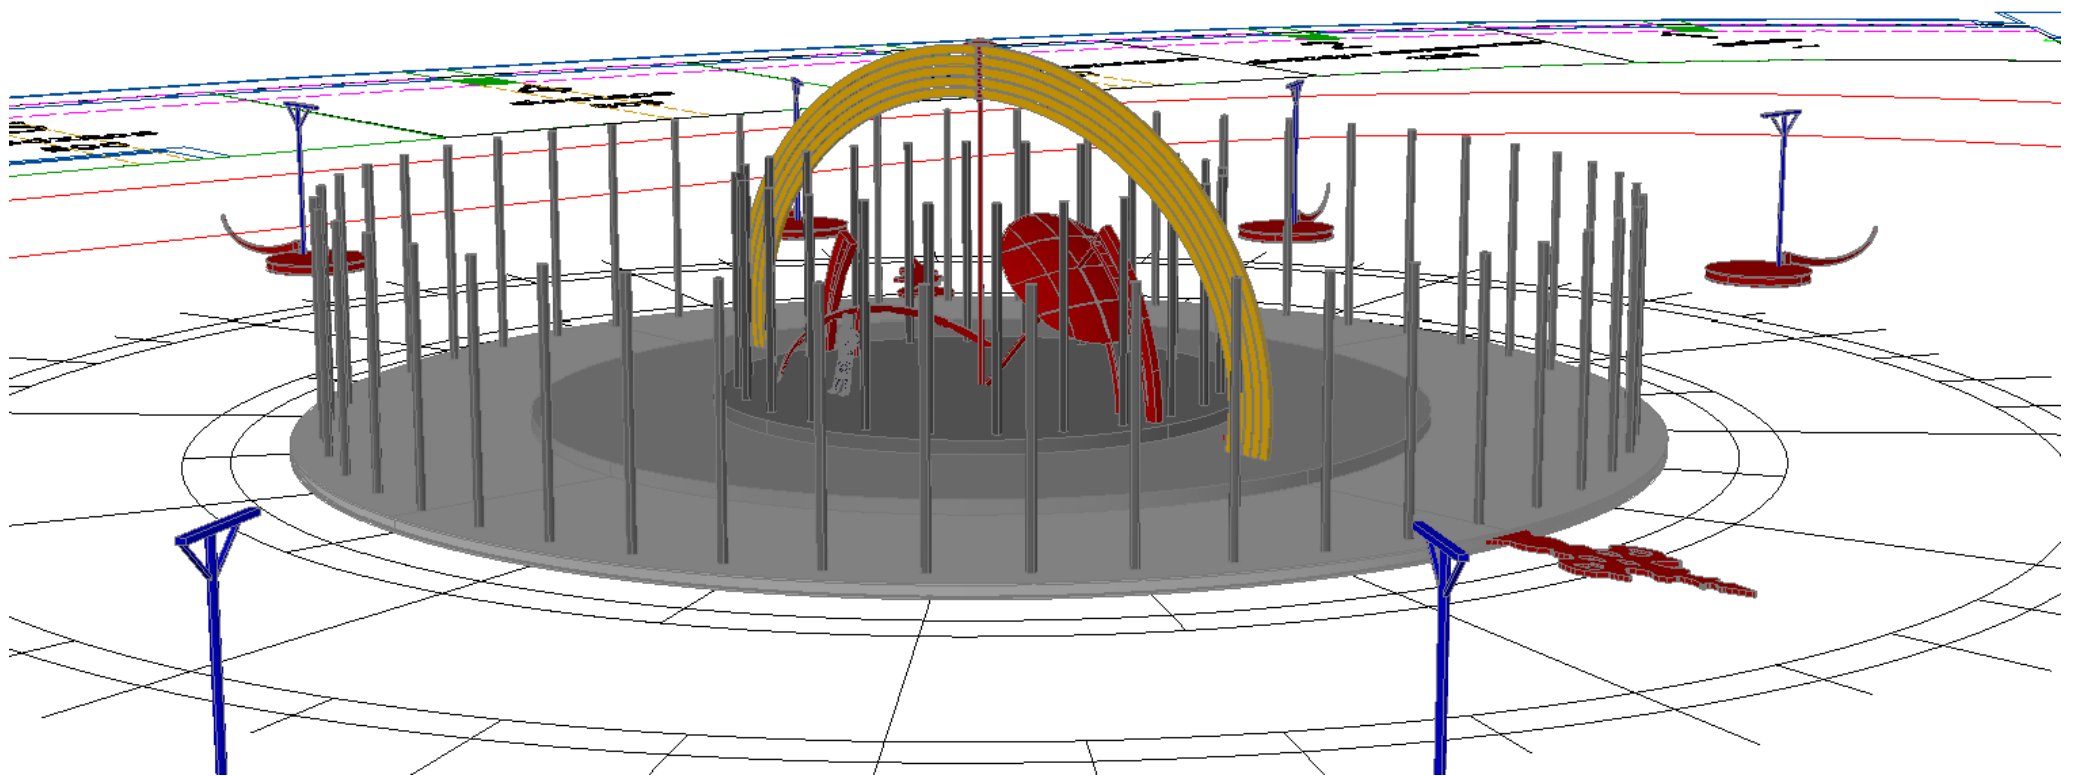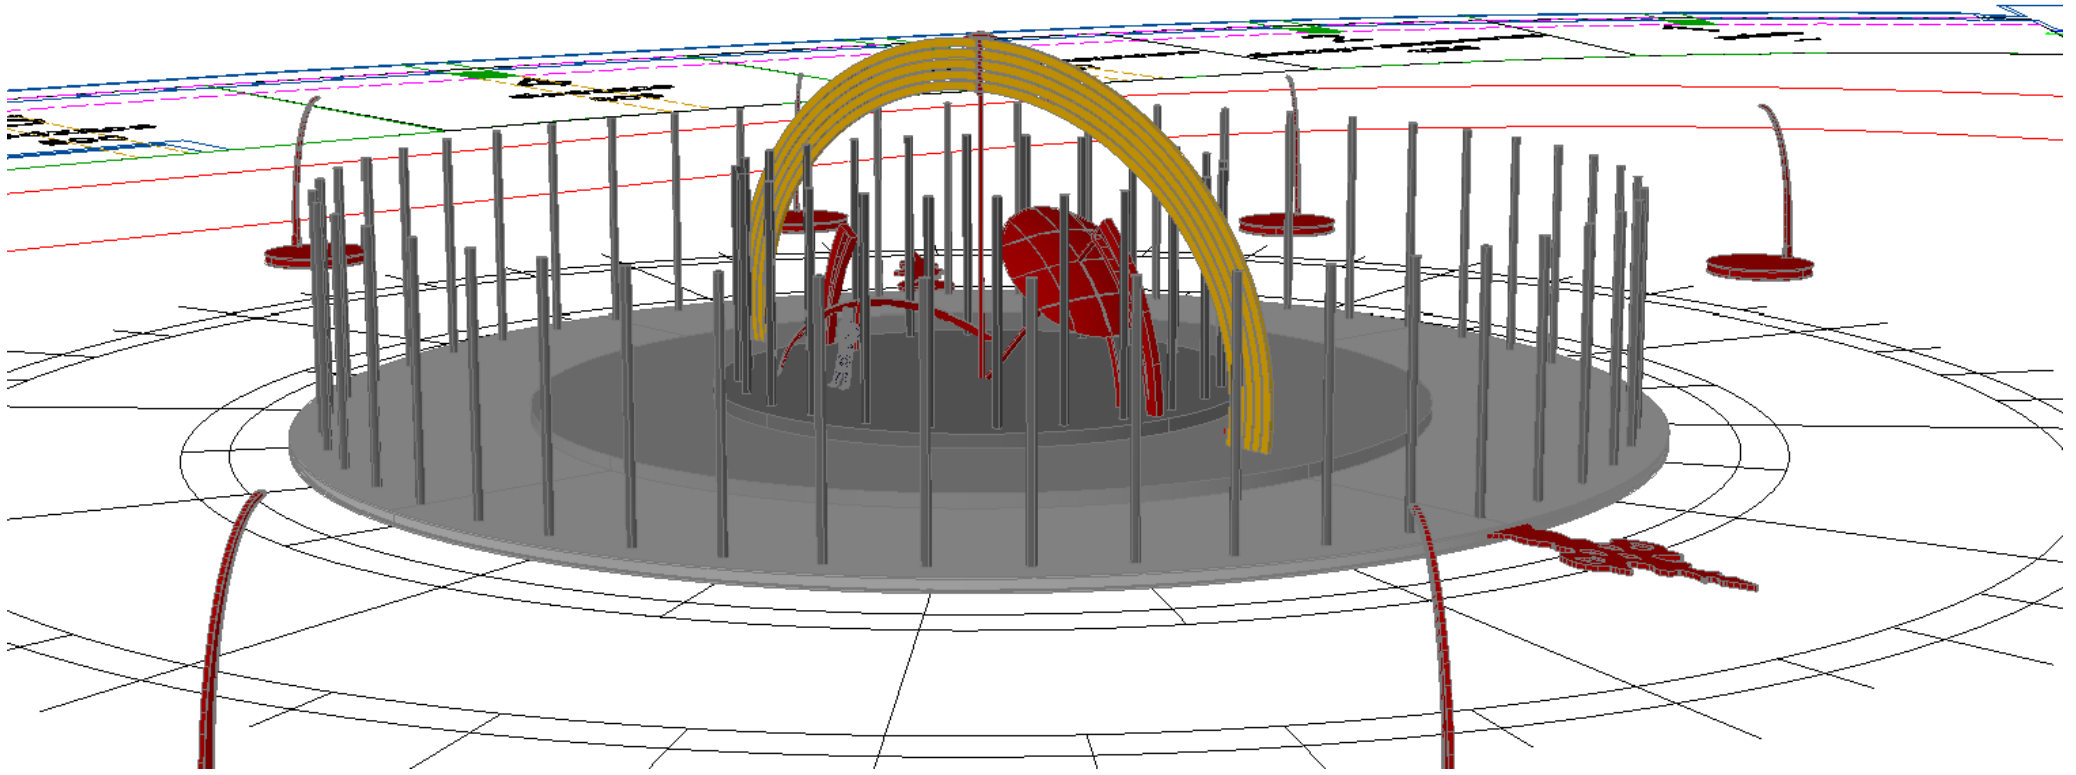


Director and SET DESIGNER Michał Znaniecki.

Un Ballo in Maschera
Wroclaw Football Stadium


TAV. 7

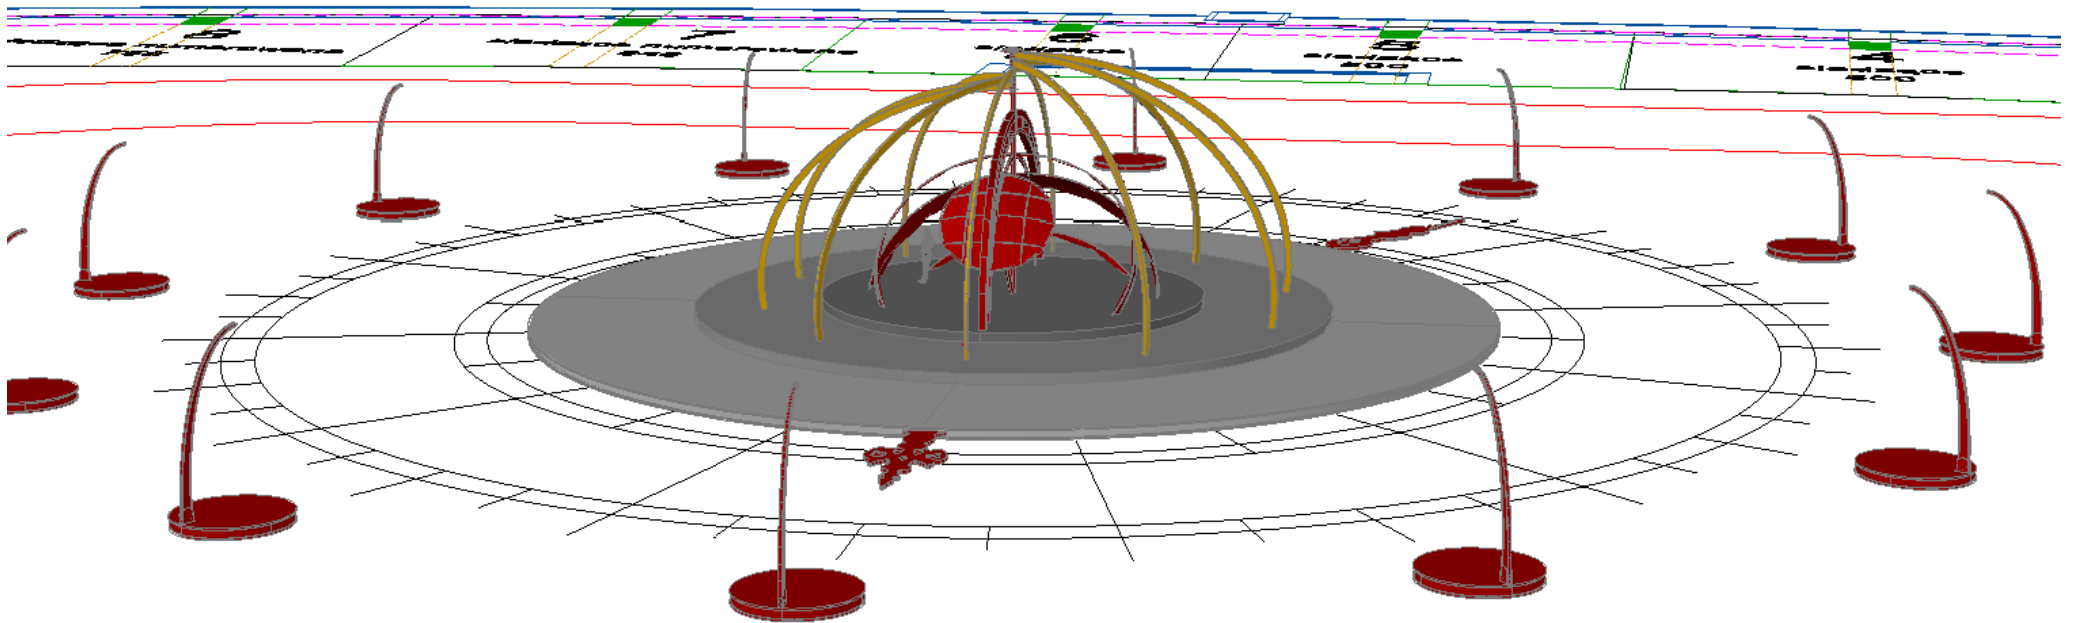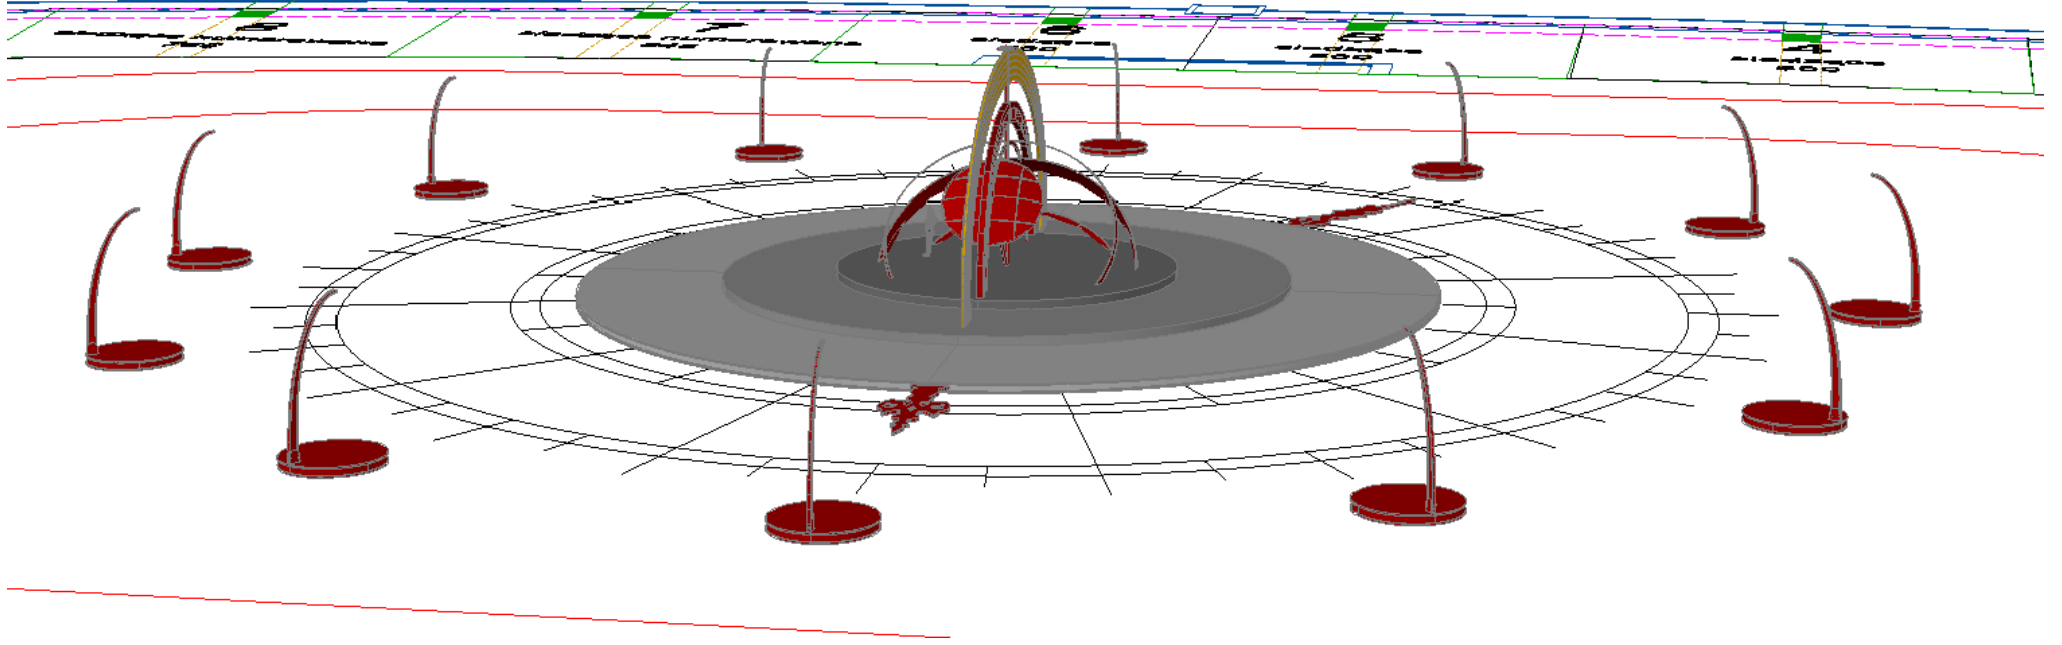



Director and SET DESIGNER Michał Znaniecki.

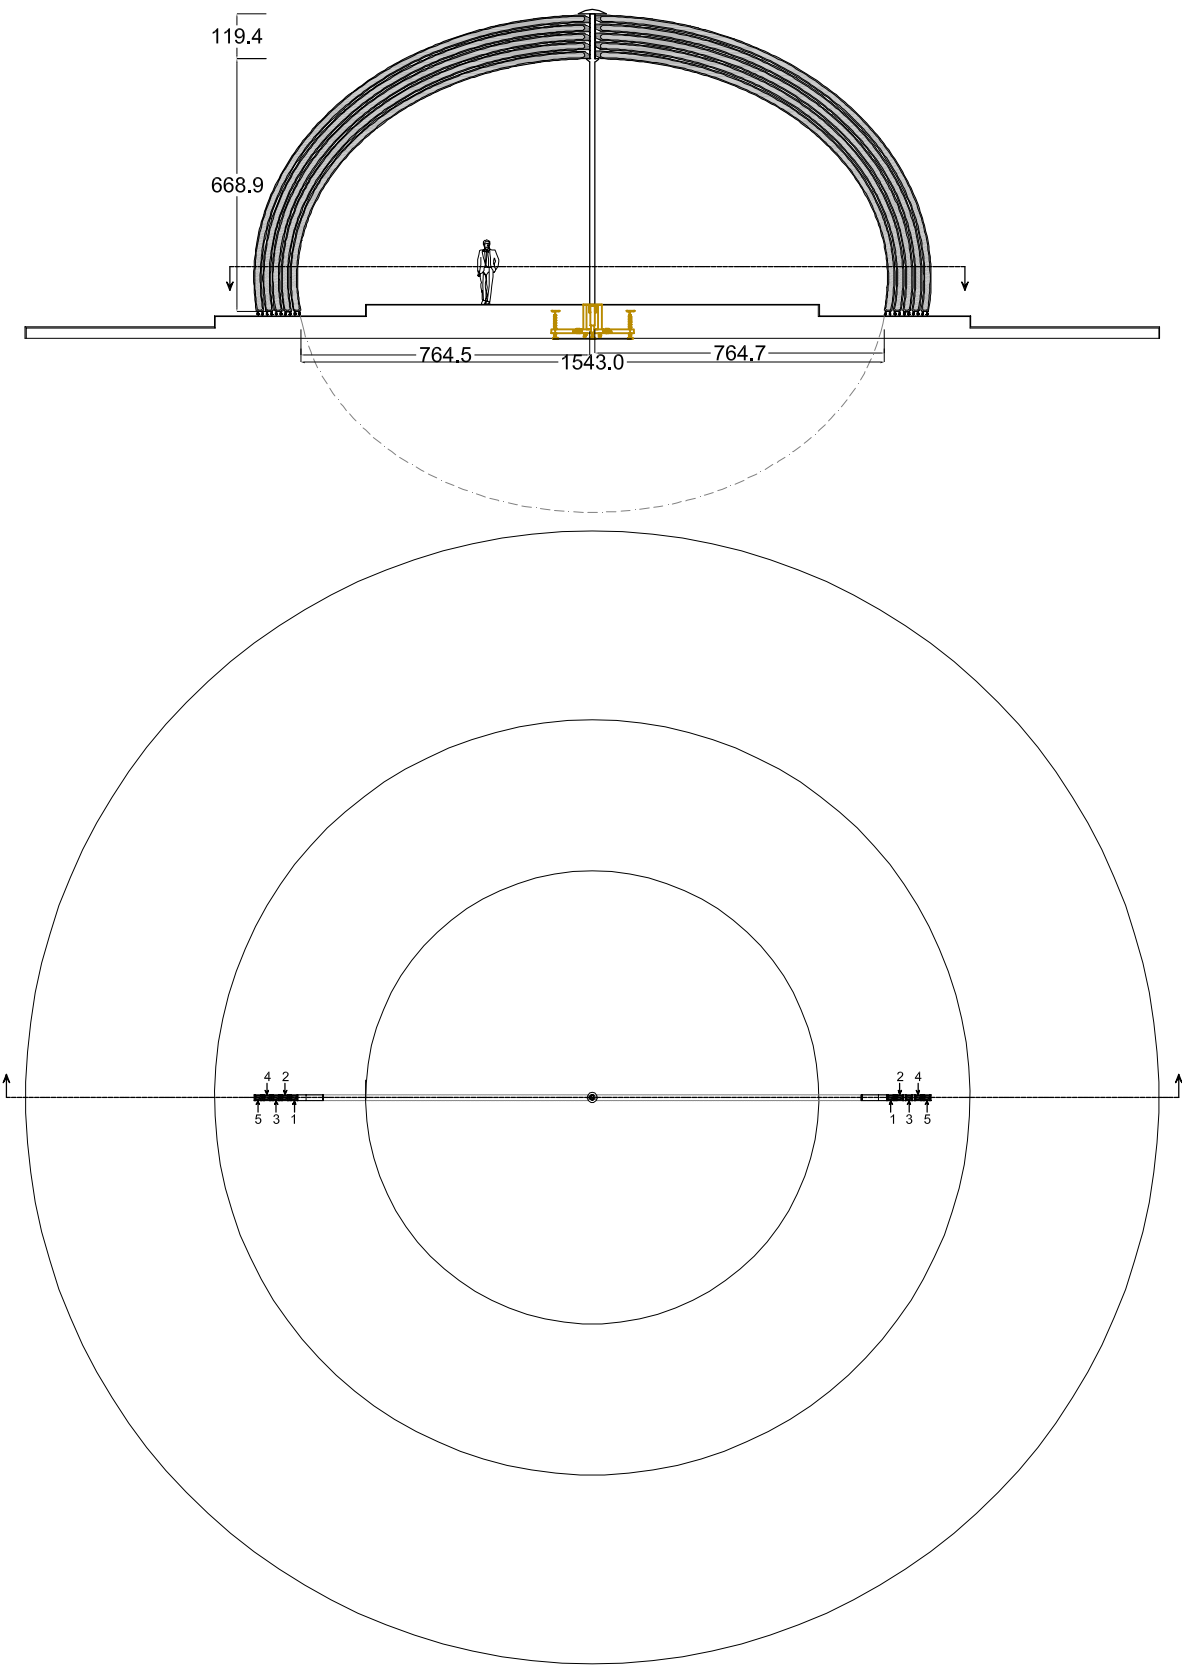



Un Ballo in Maschera Wroclaw Football Stadium

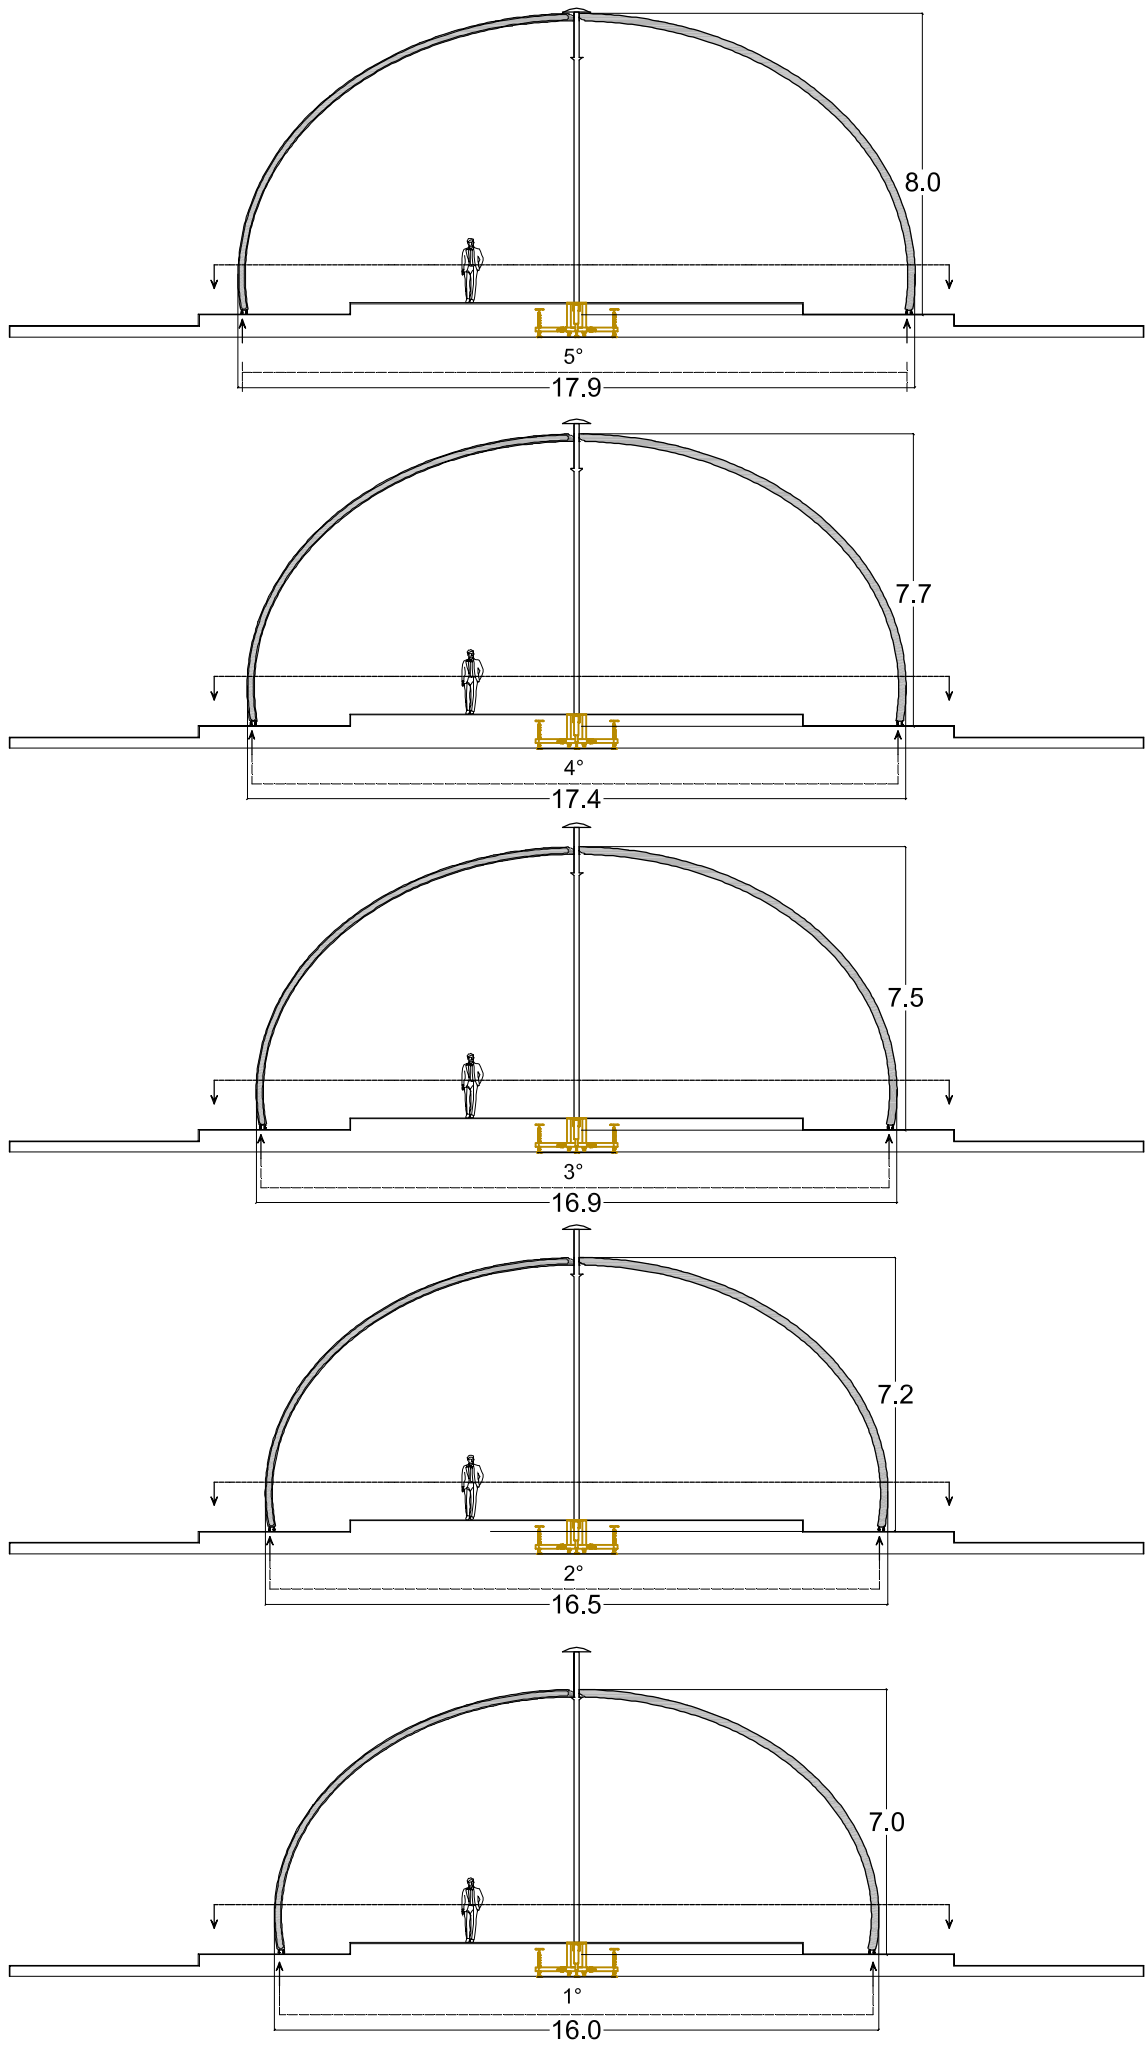



Un Ballo in Maschera
Wroclaw Football Stadium

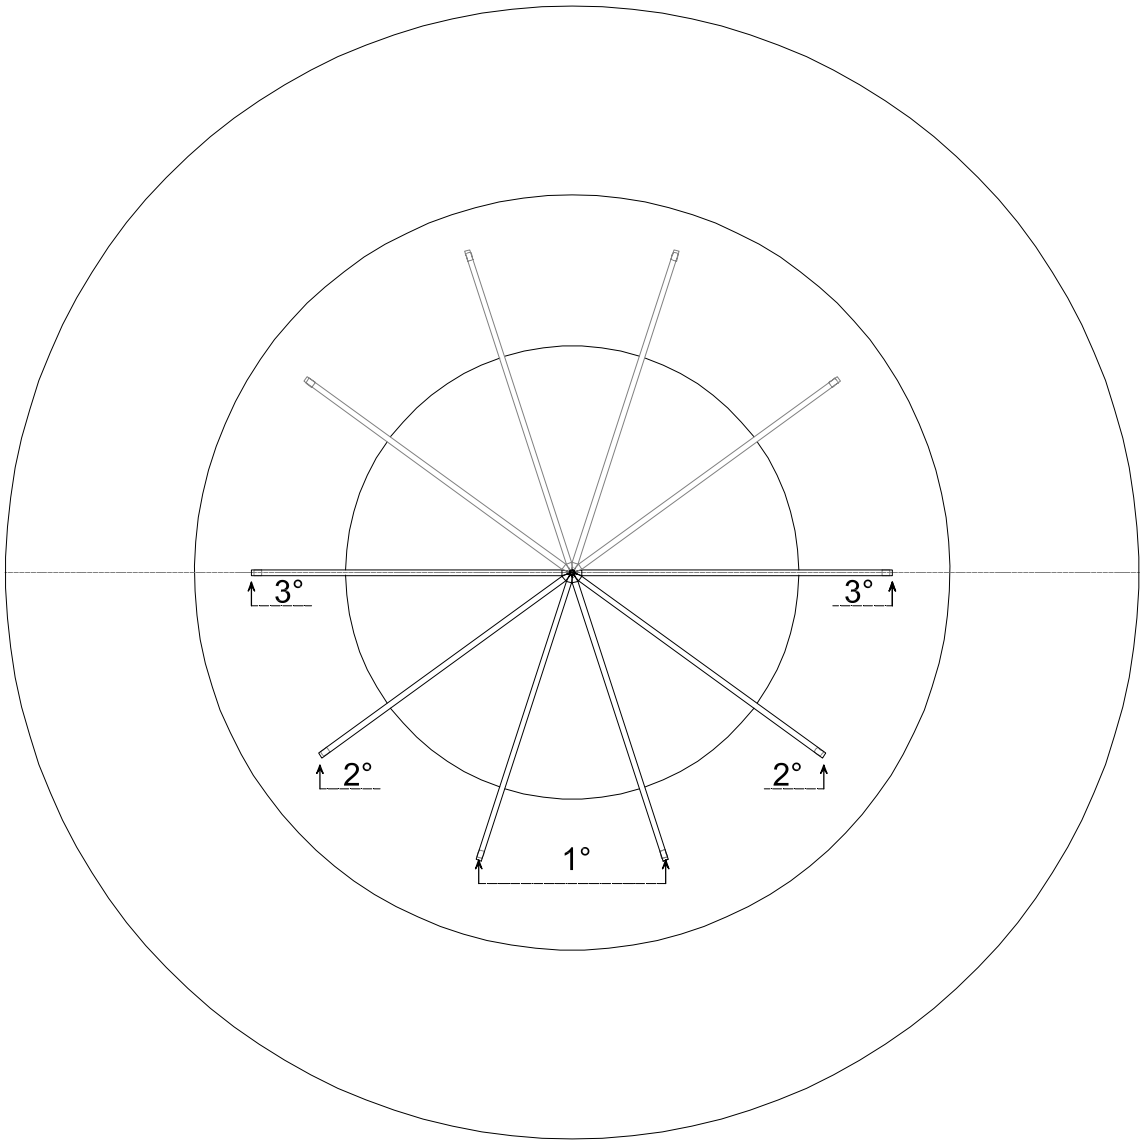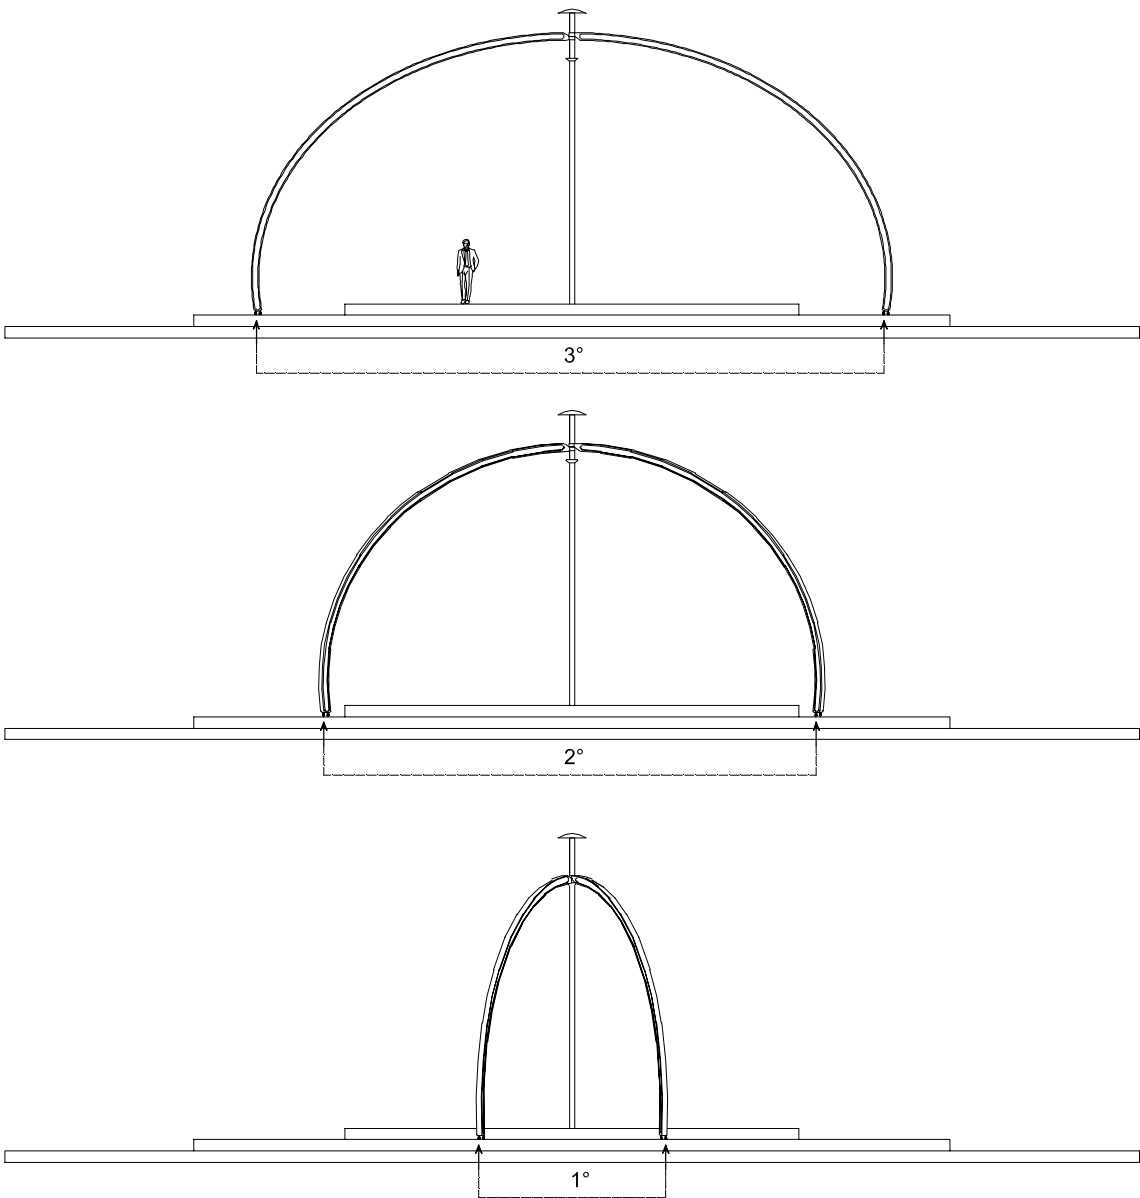



Un Ballo in Maschera
Wroclaw Football Stadium

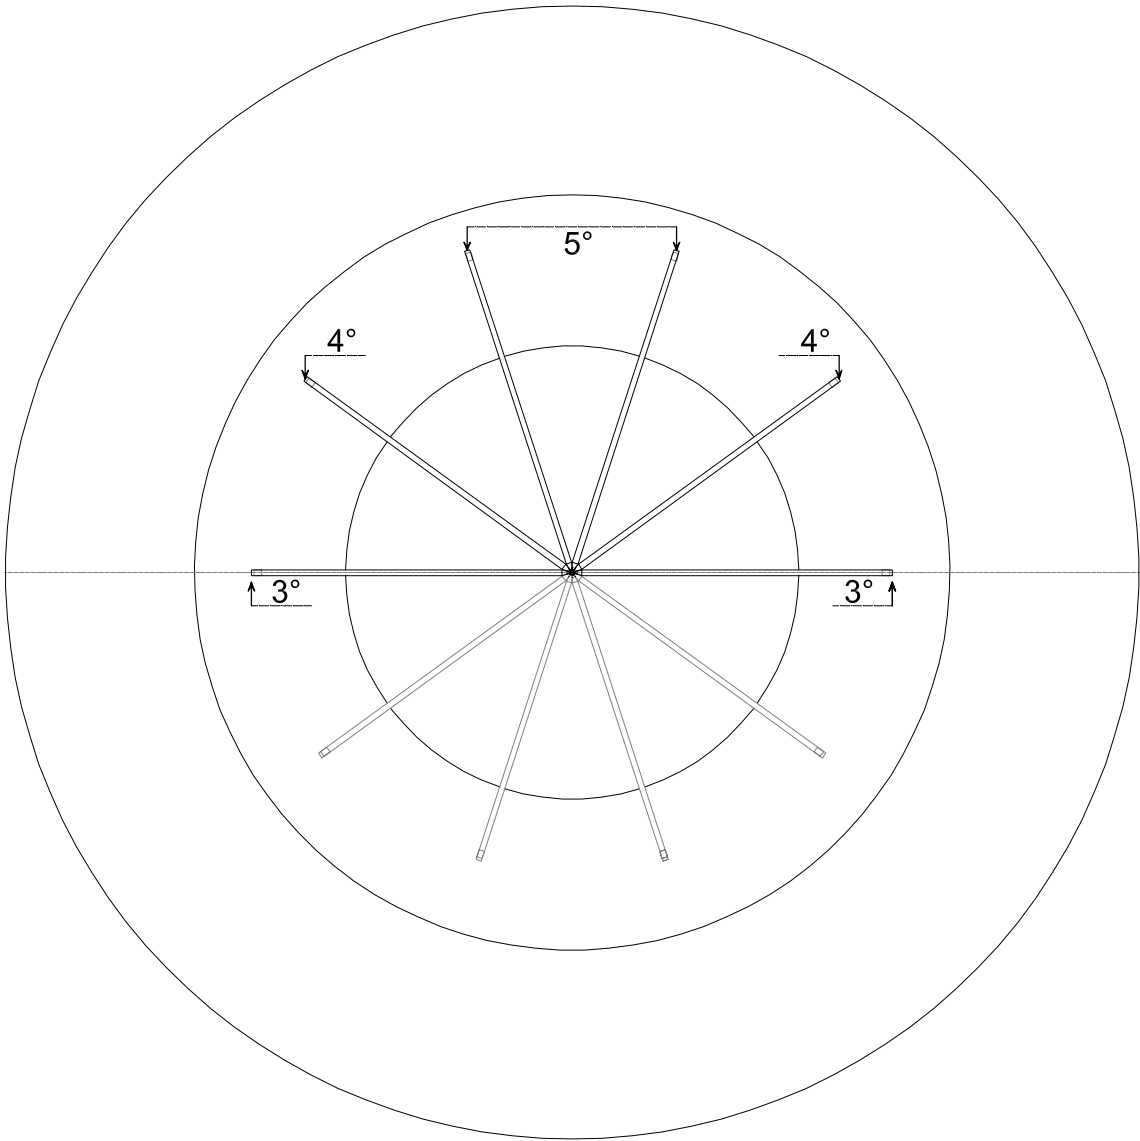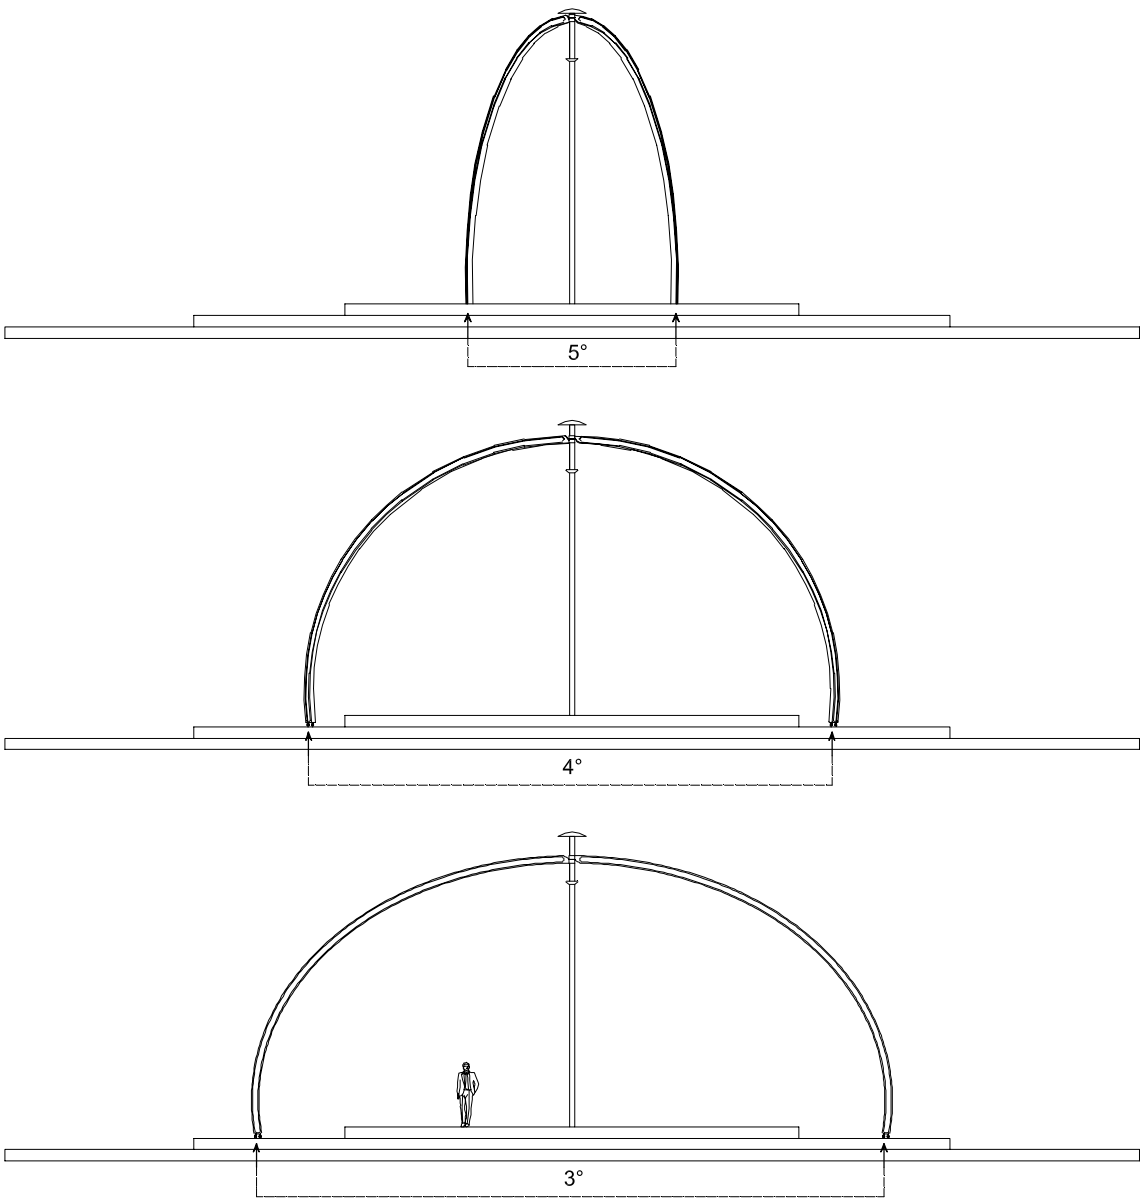


Un Ballo in Maschera
Wroclaw Football Stadium

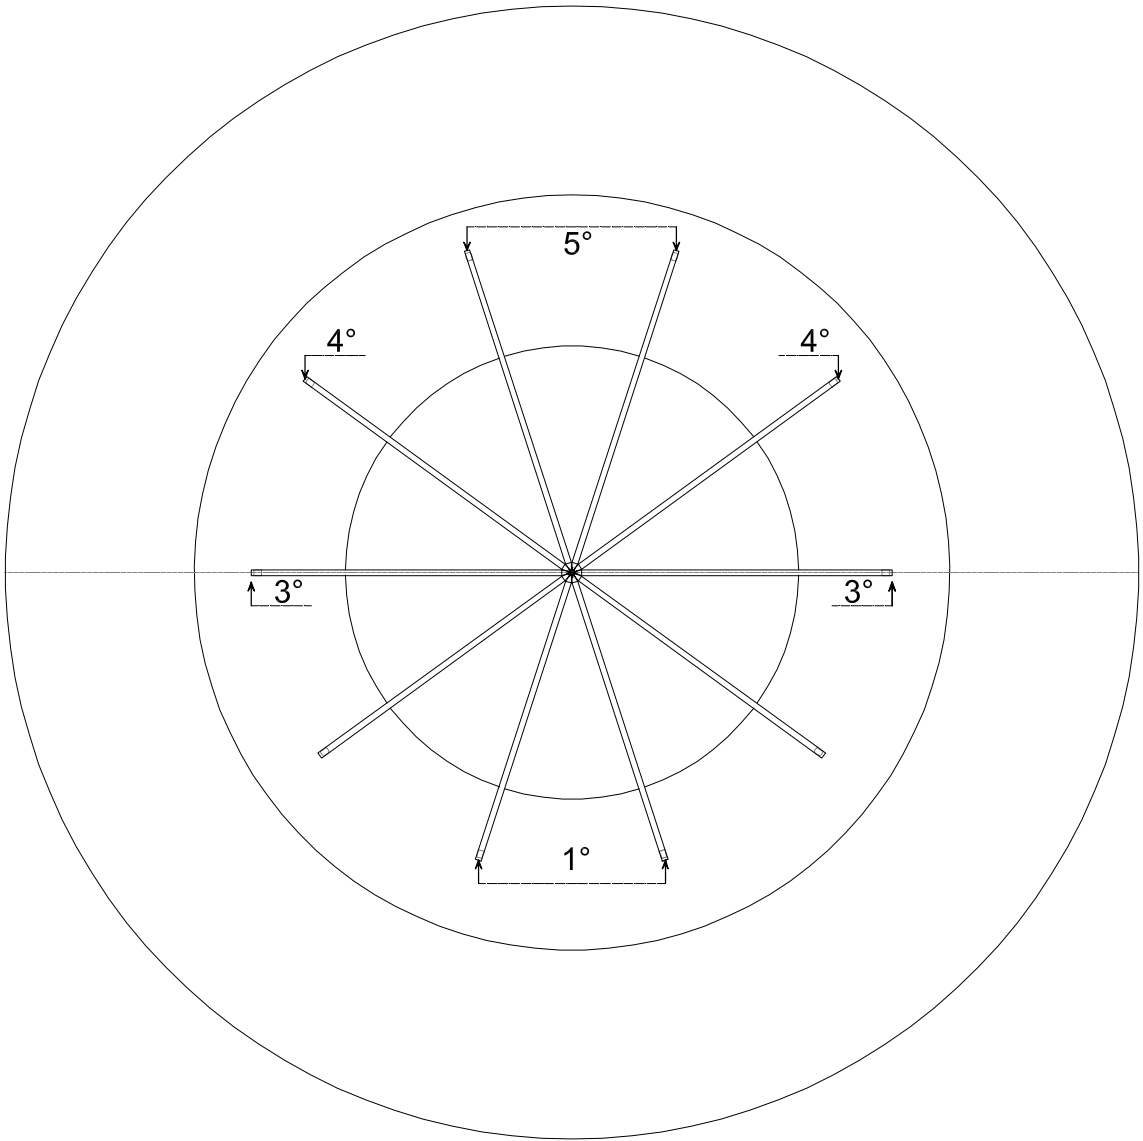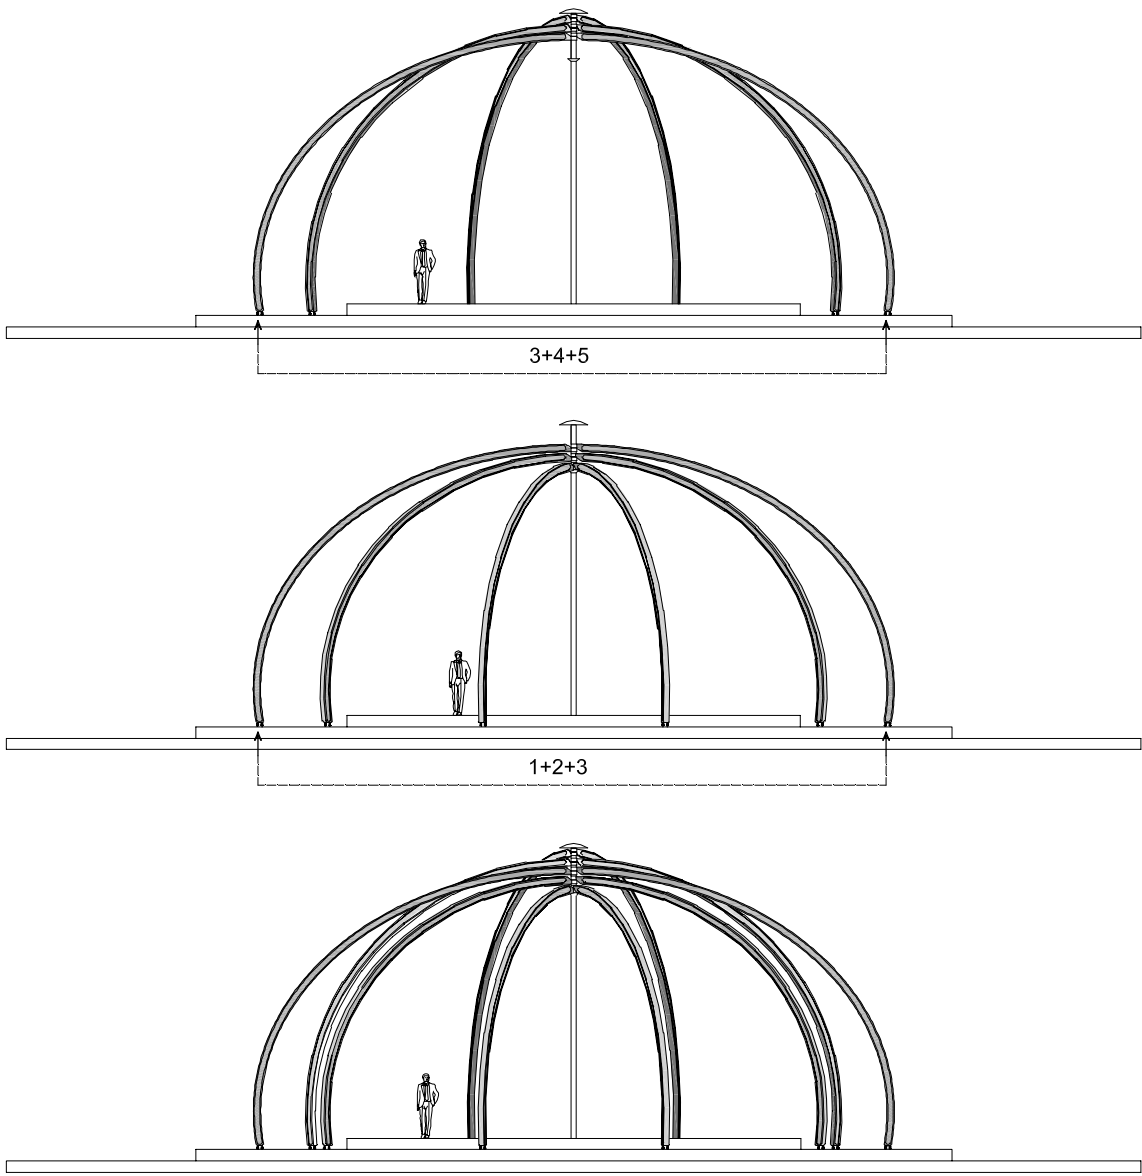

Un Ballo in Maschera
Wroclaw Football Stadium

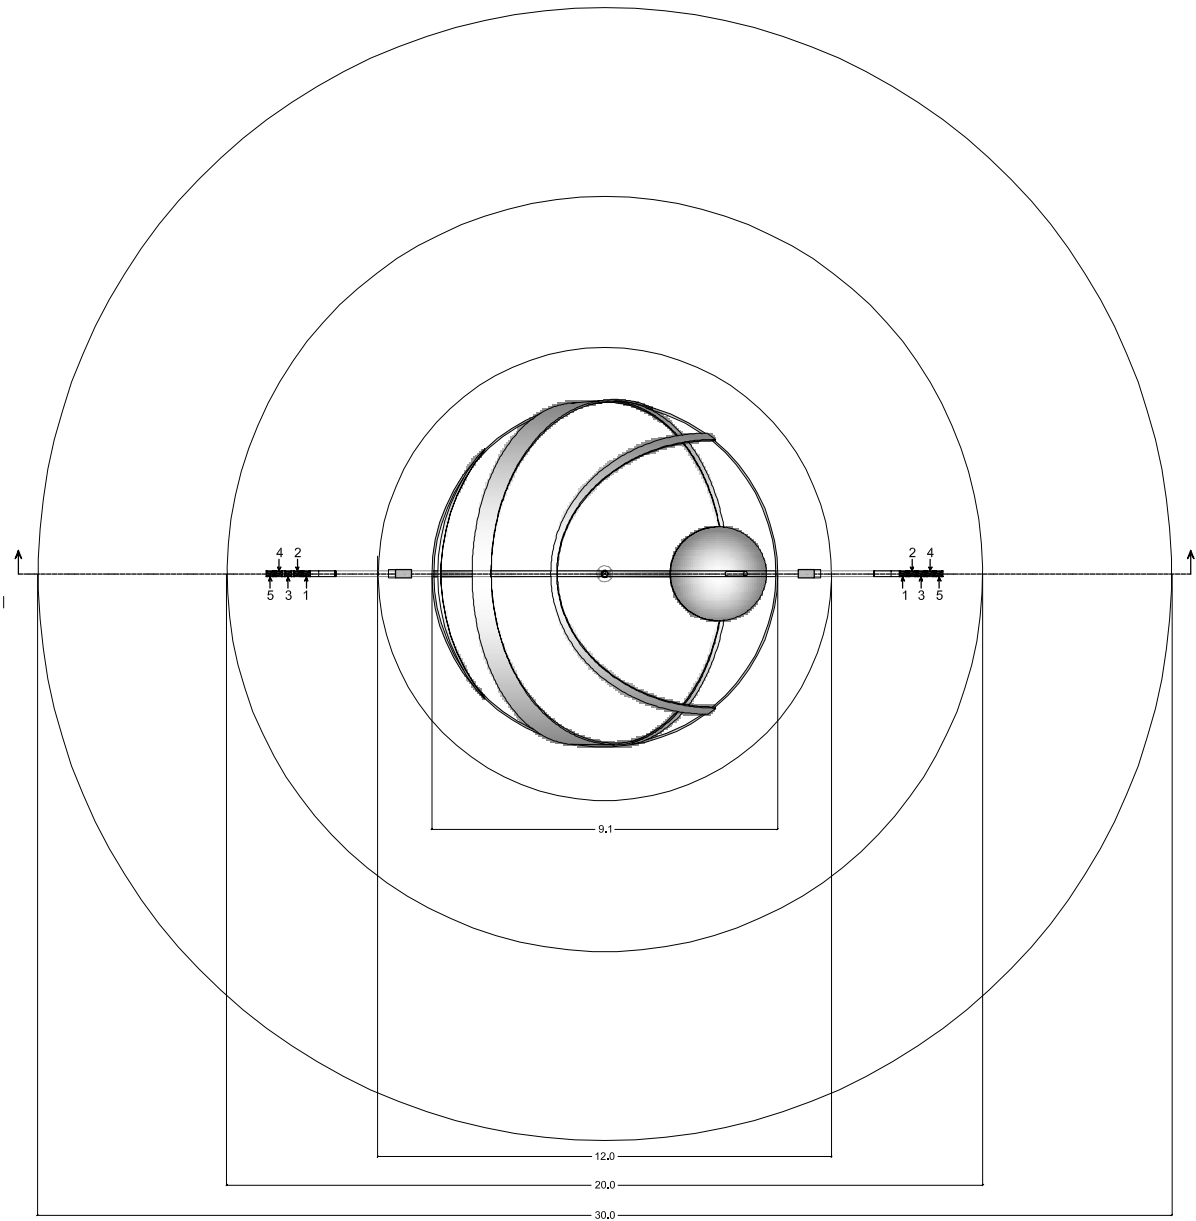
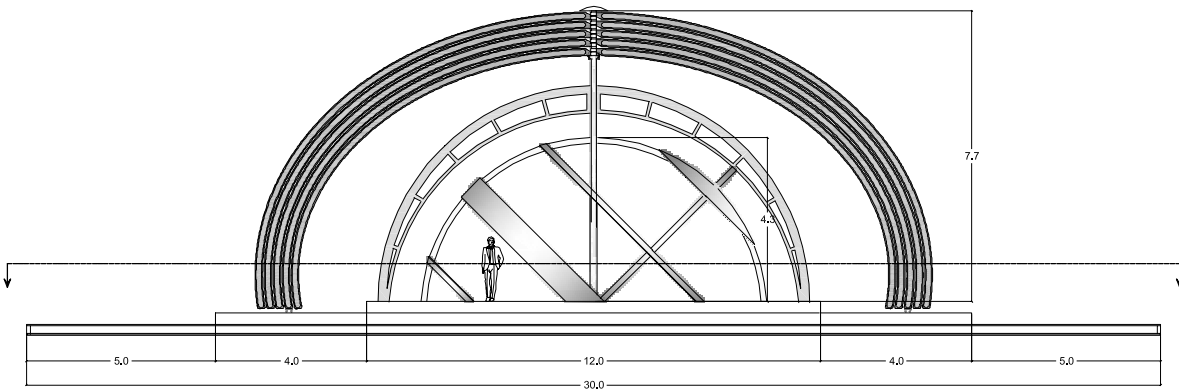


Un Ballo in Maschera
Wroclaw Football Stadium

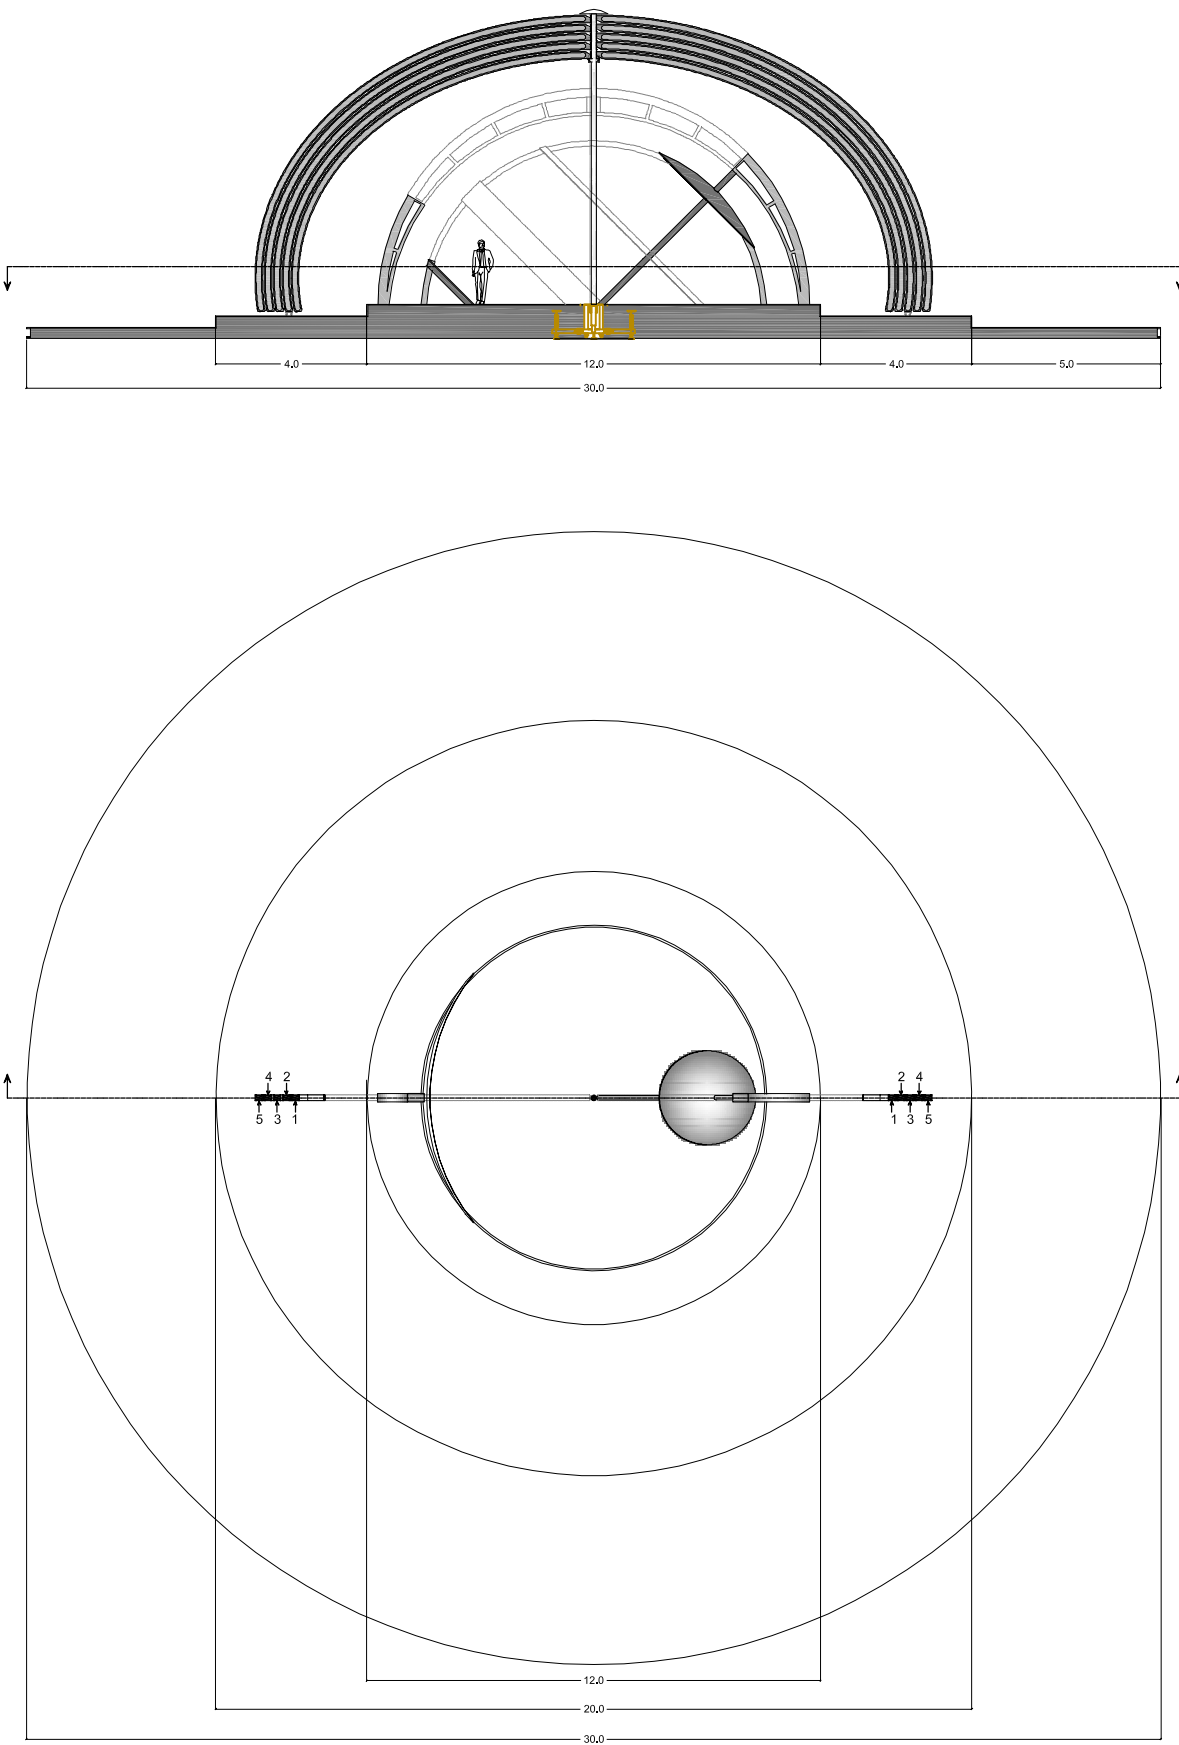



Rib structure with broken sphere scala 1:200

Director and SET DESIGNER Michał Znaniecki.

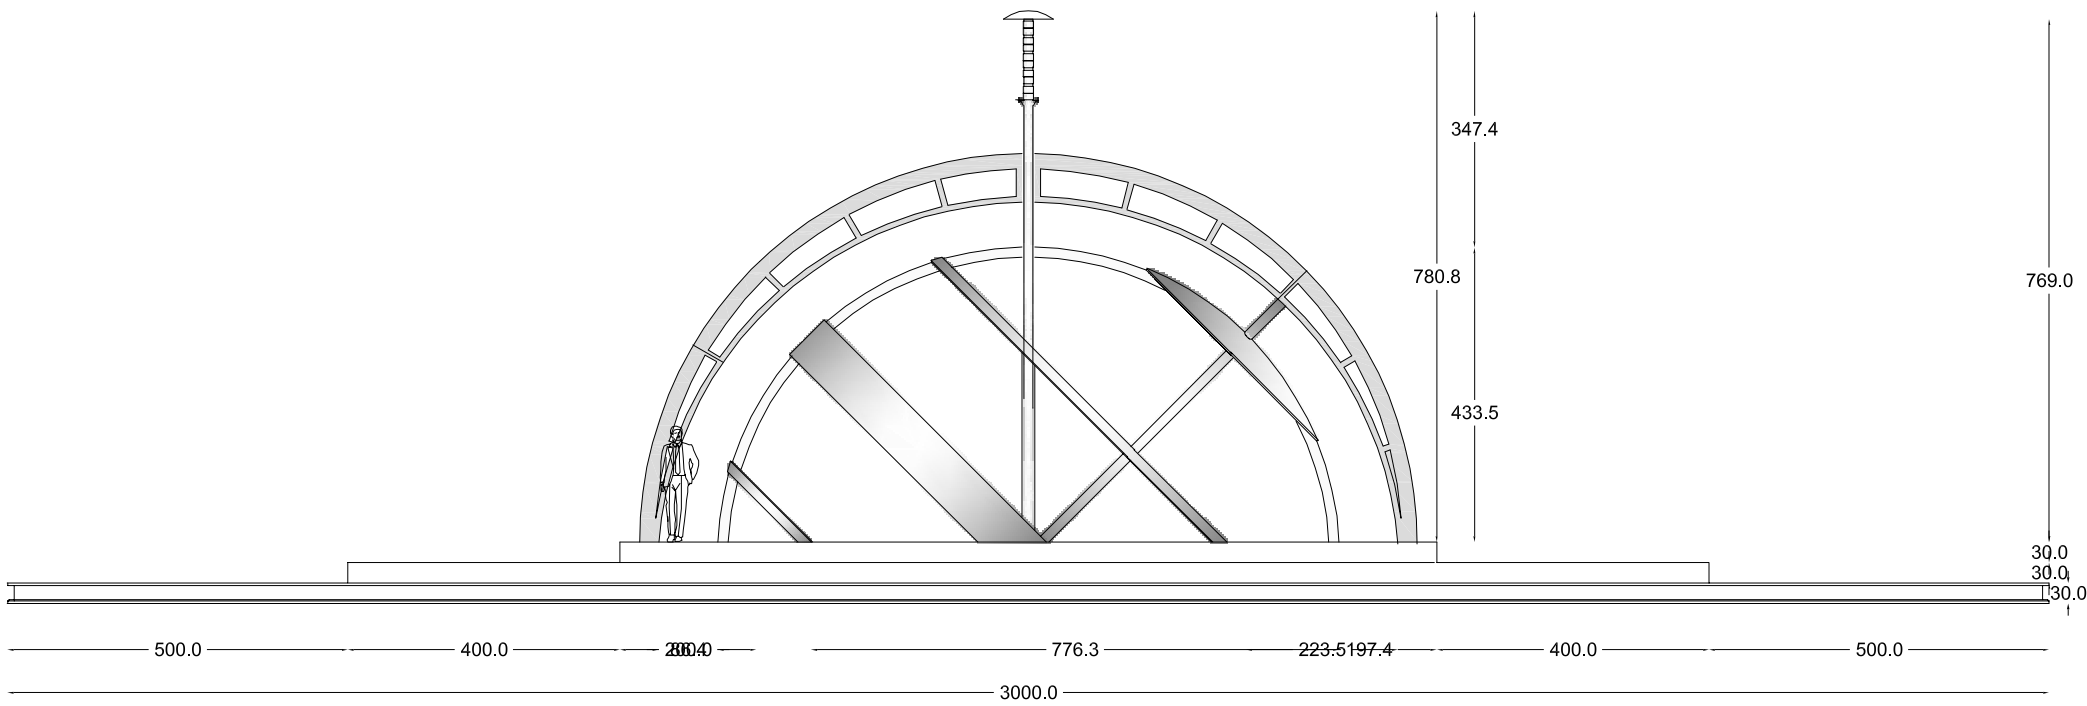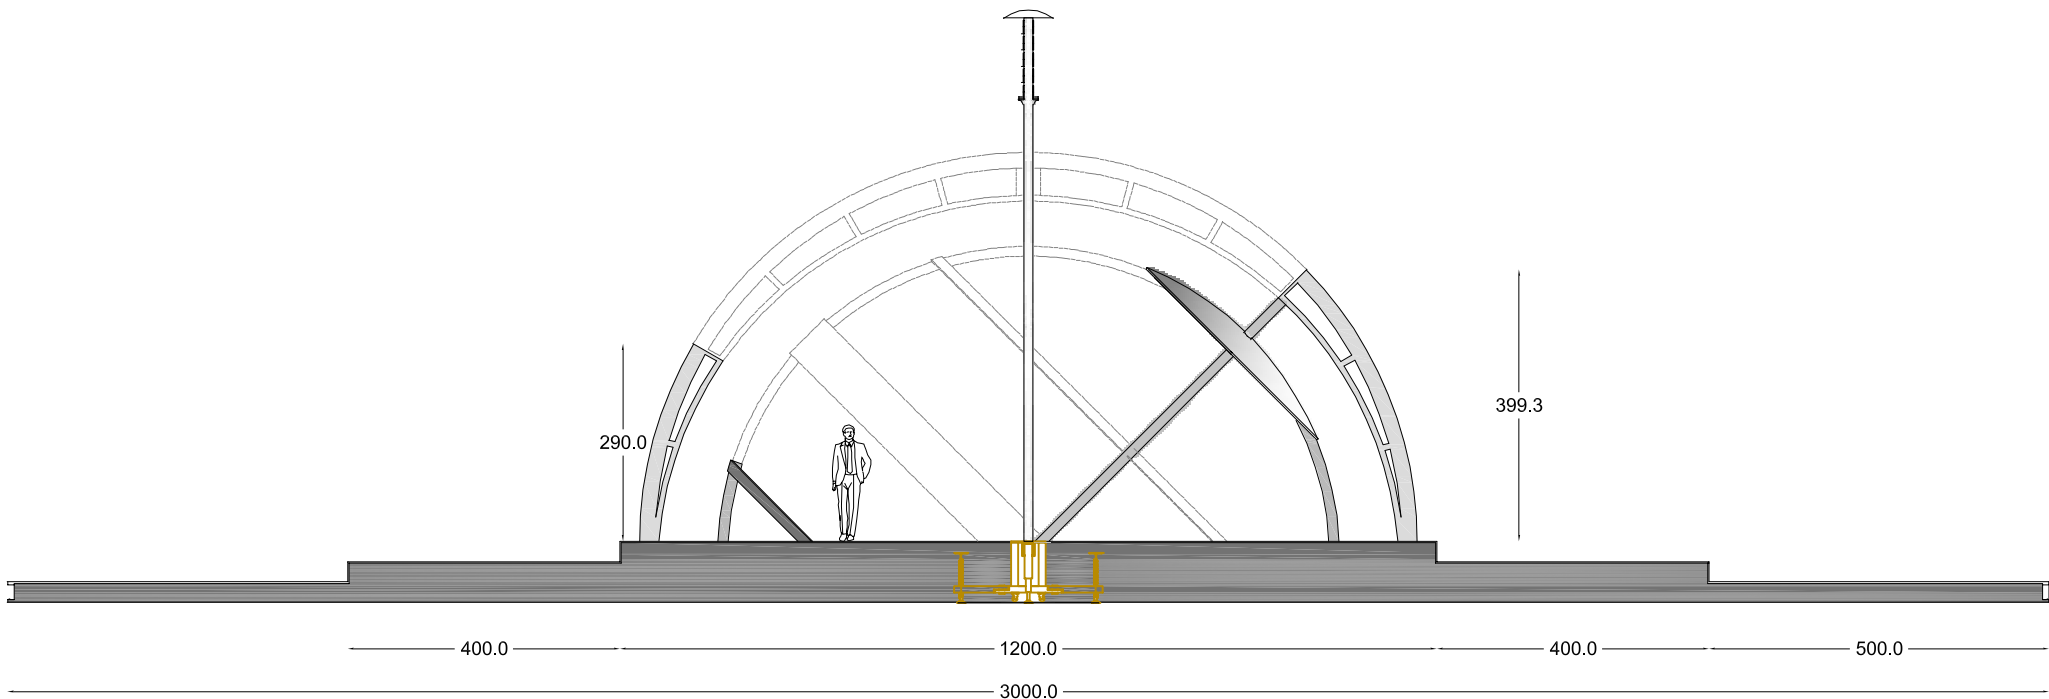

Un Ballo in Maschera
Wroclaw Football Stadium



TAV. 16

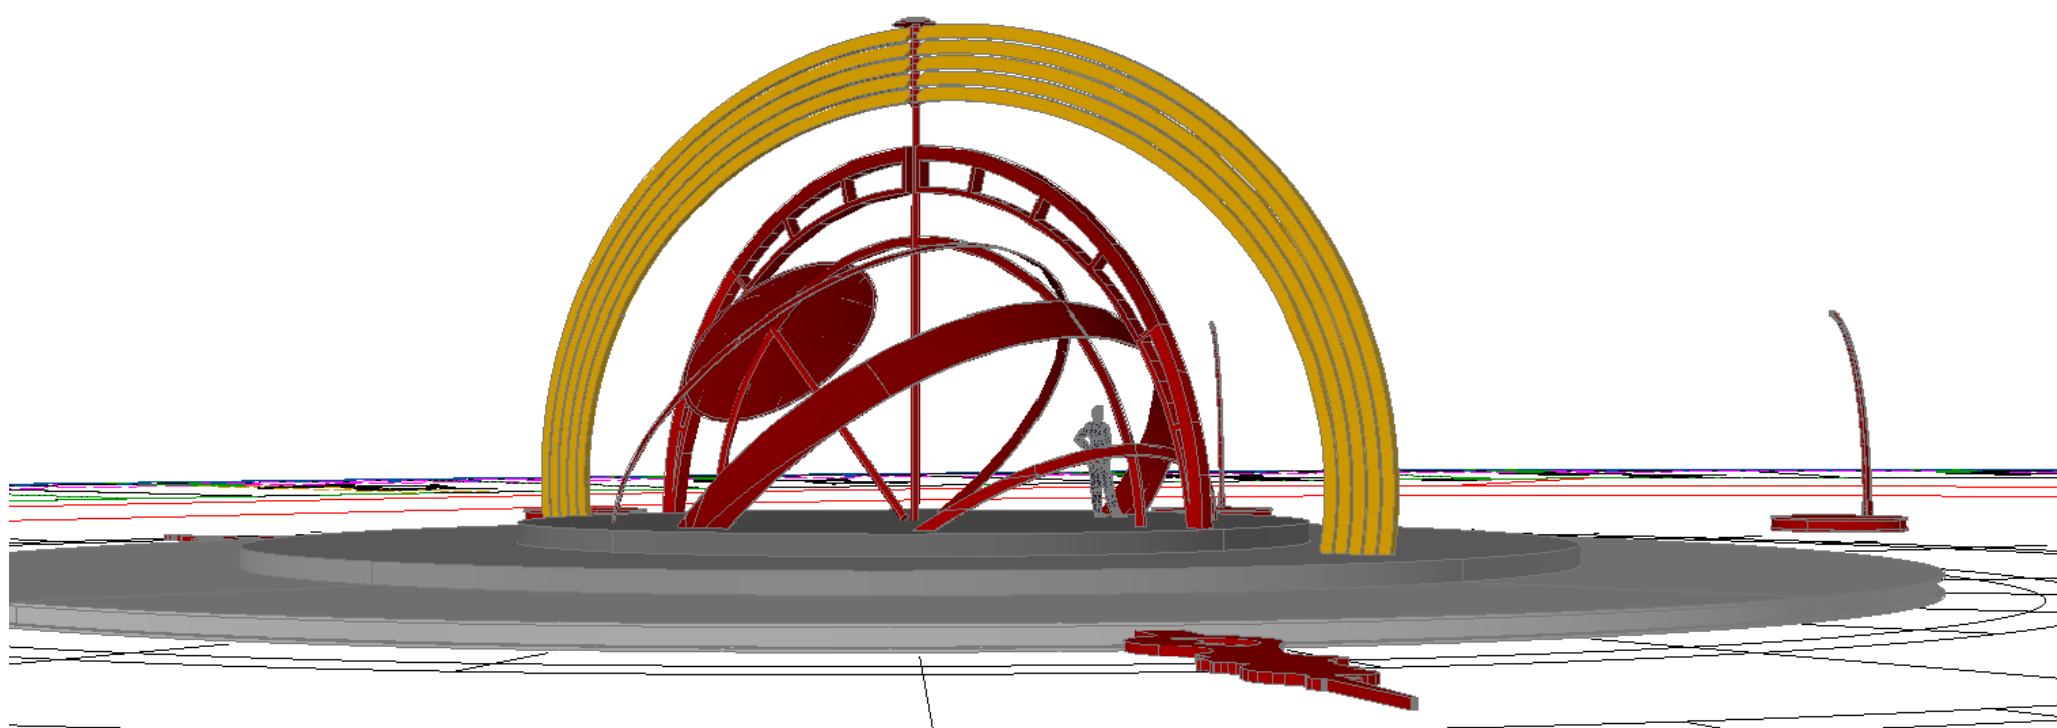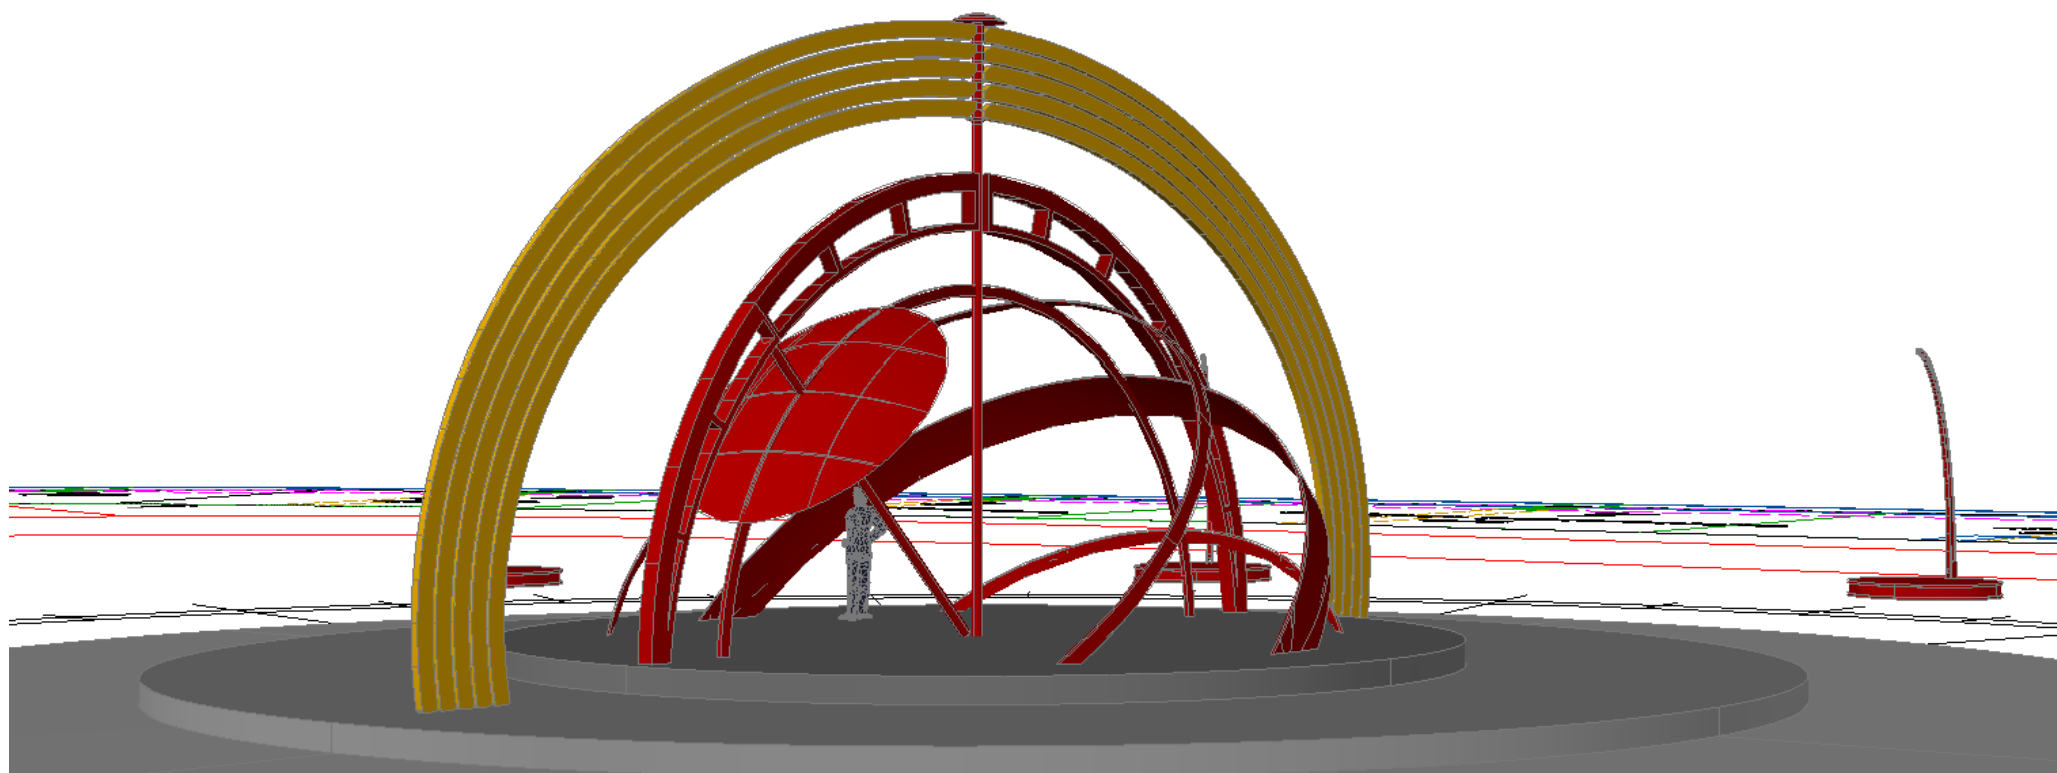

Director and SET DESIGNER Michał Znaniecki.



Un Ballo in Maschera
Wroclaw Football Stadium

TAV. 17

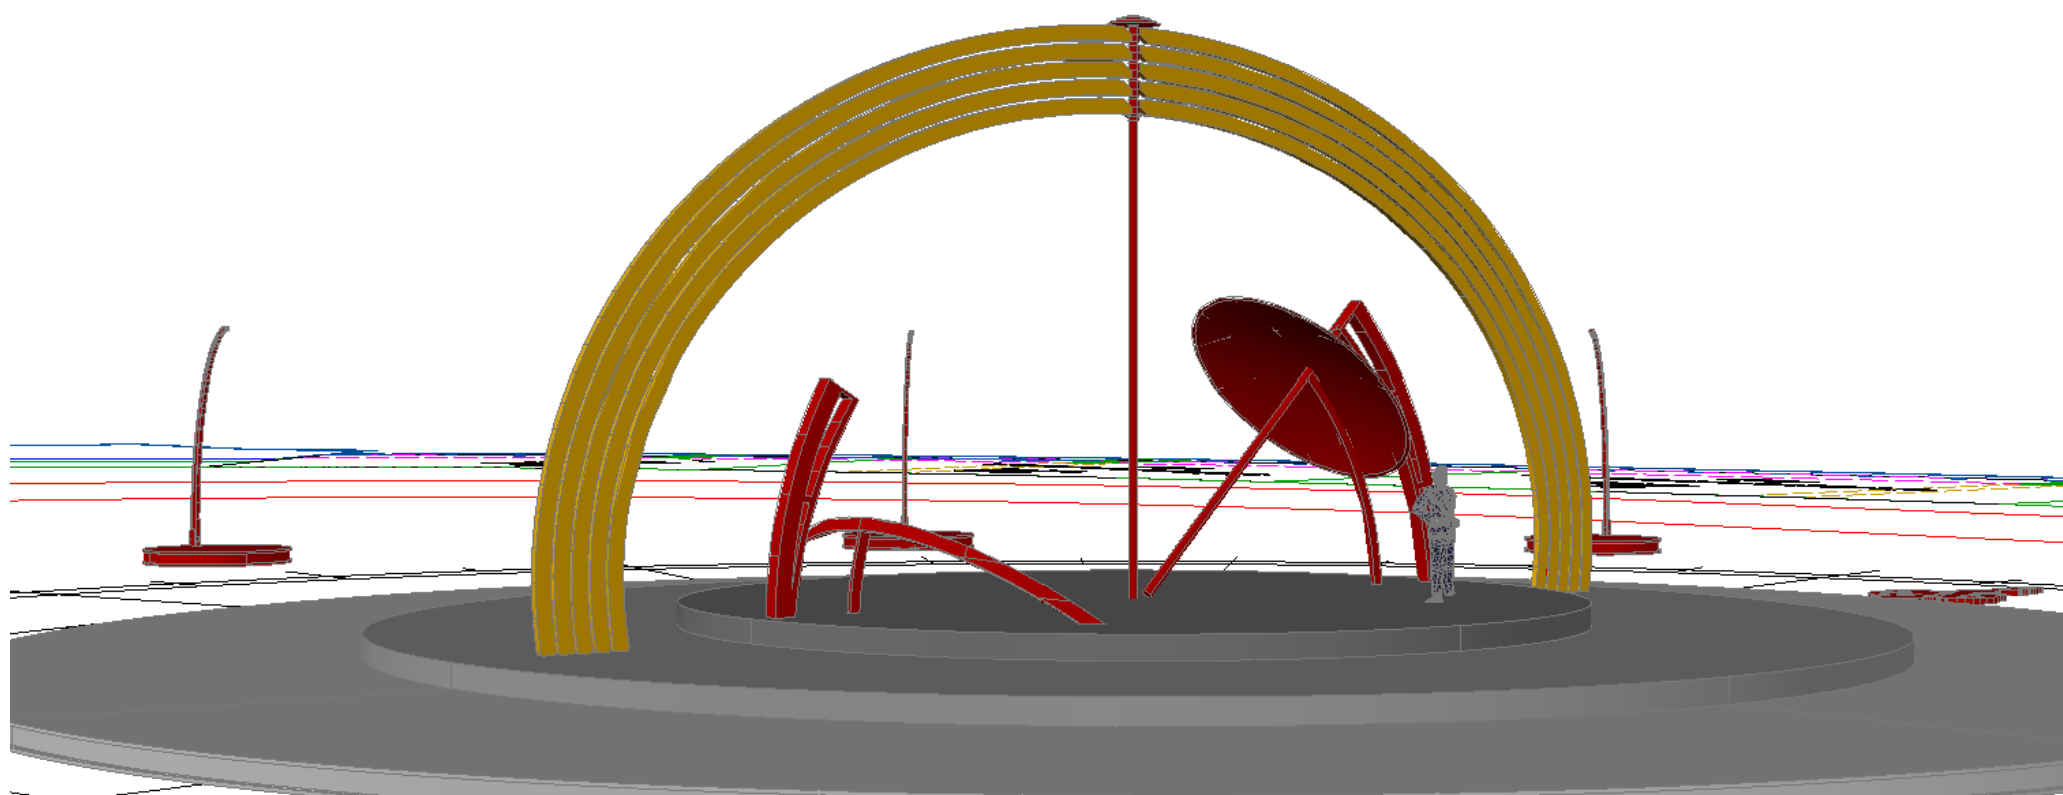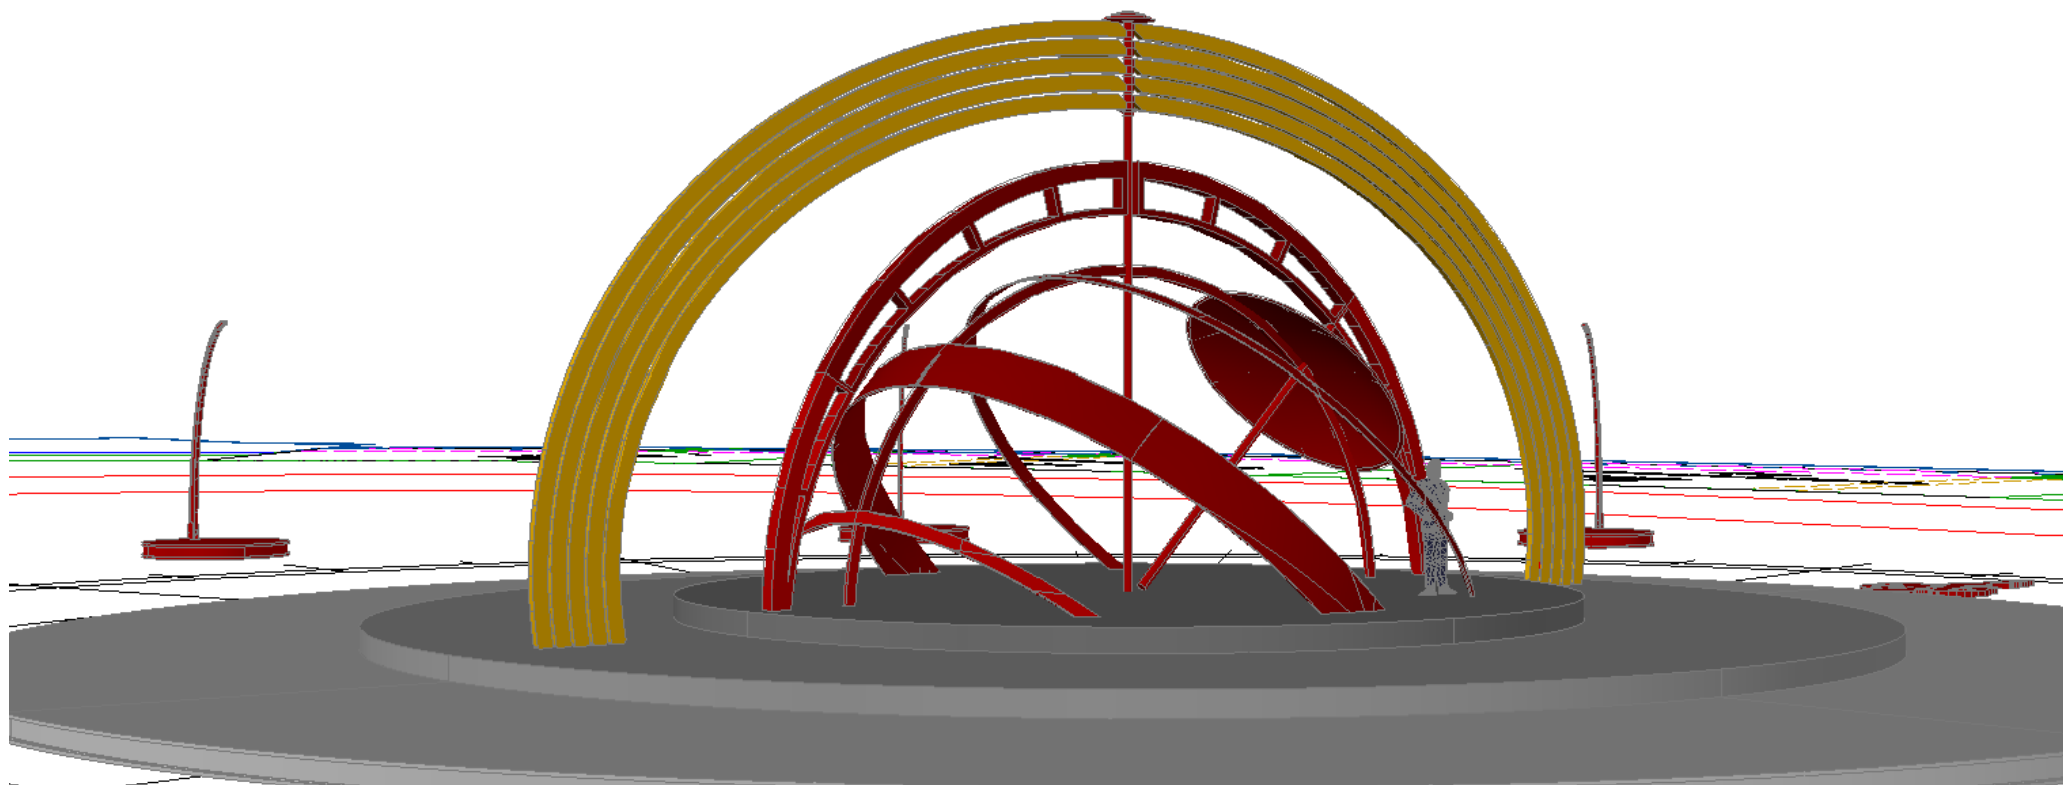



Director and SET DESIGNER Michał Znaniecki.


Un Ballo in Maschera Wroclaw Football Stadium

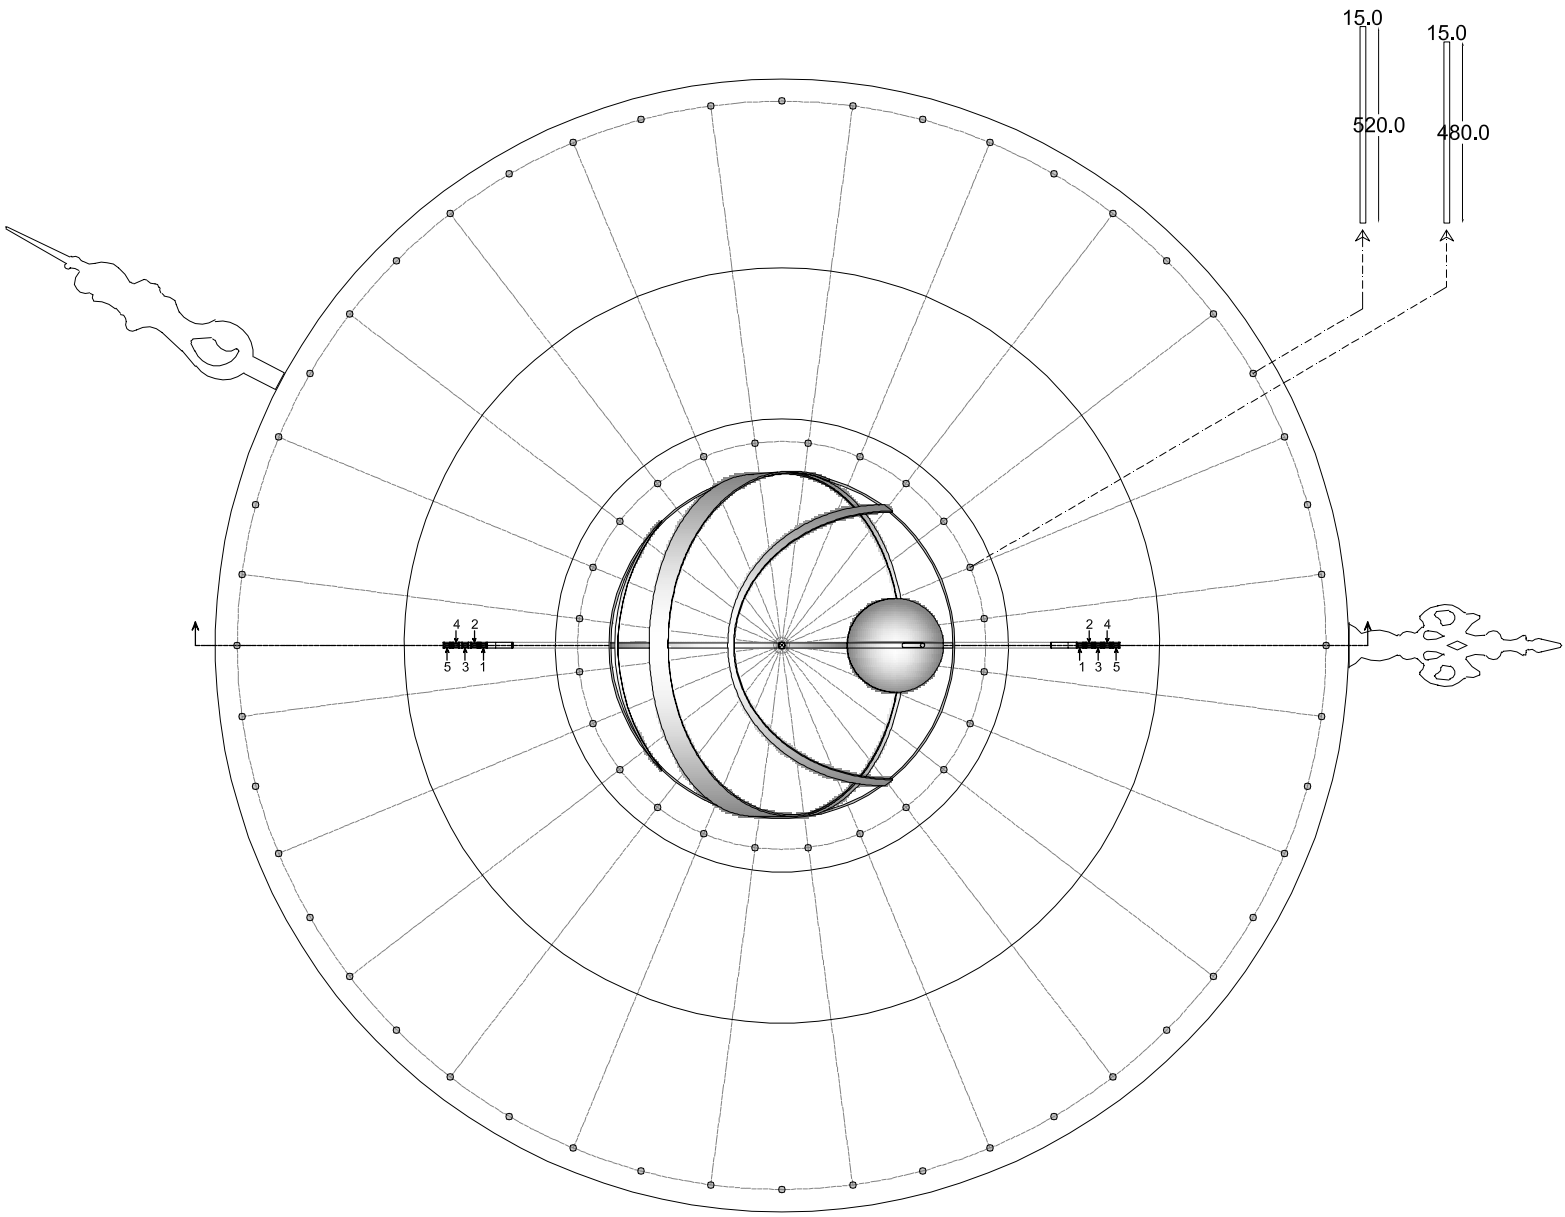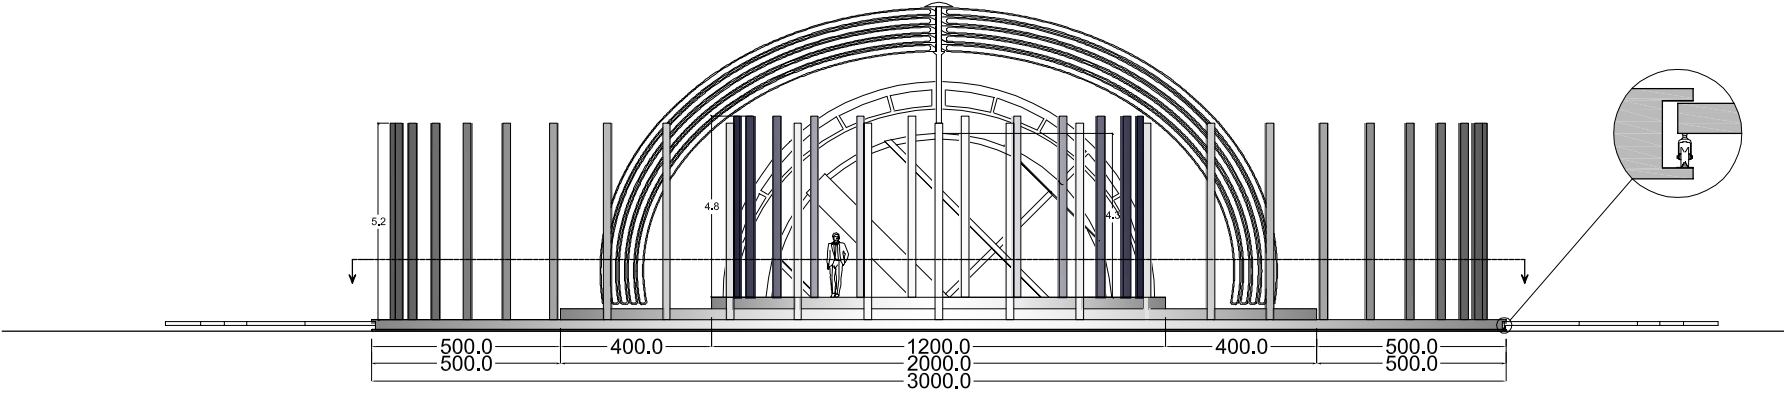


Un Ballo in Maschera
Wroclaw Football Stadium

TAV. 19

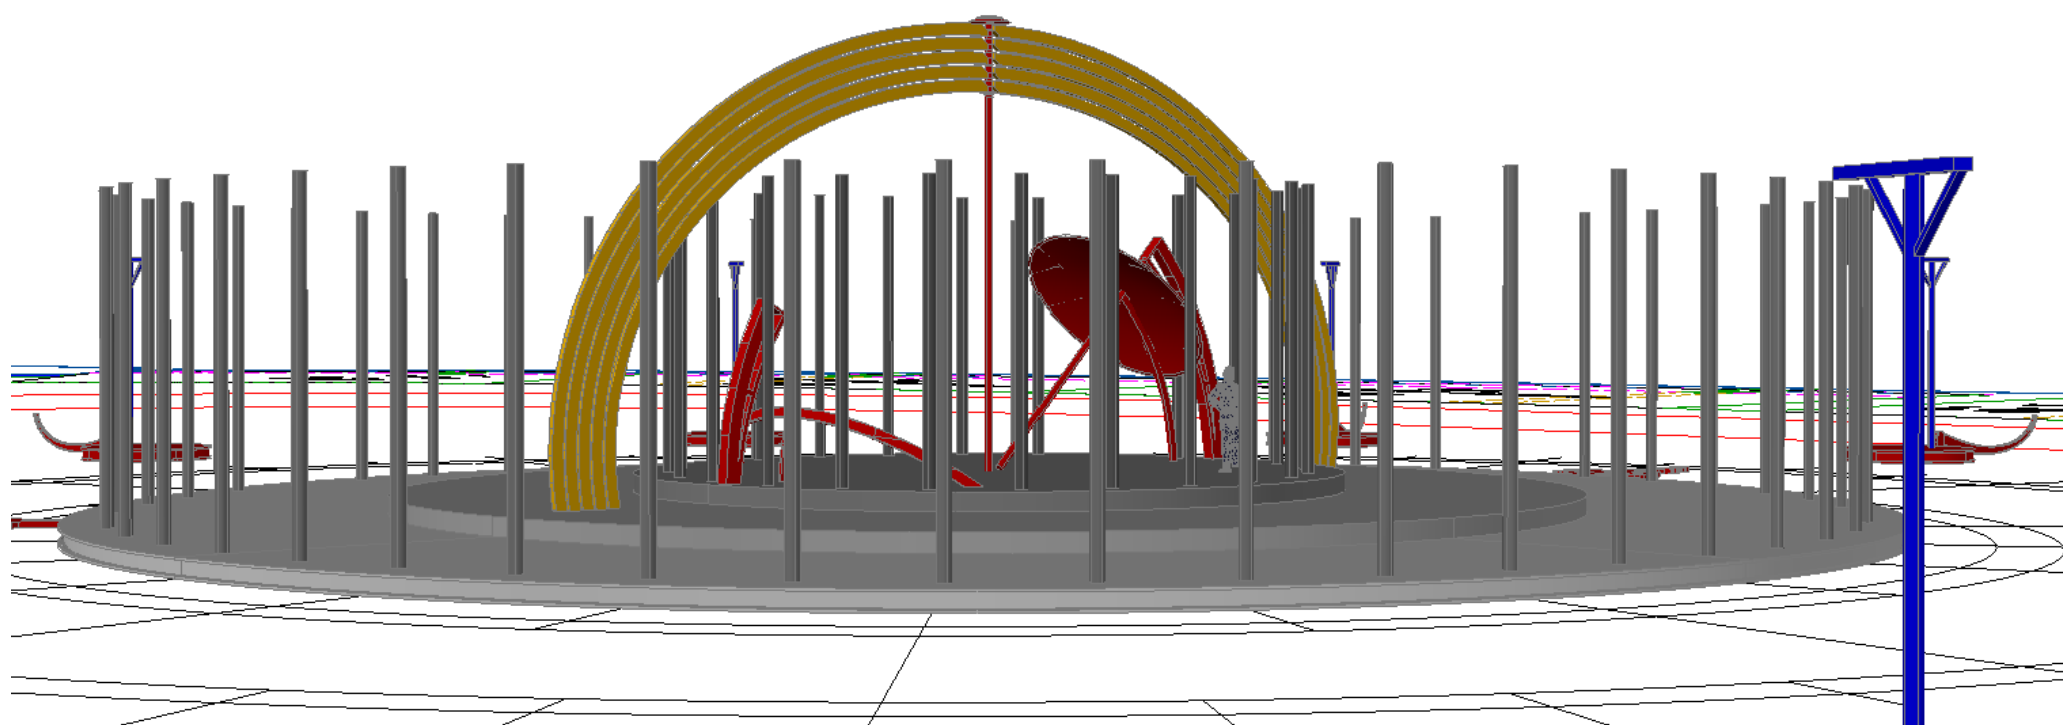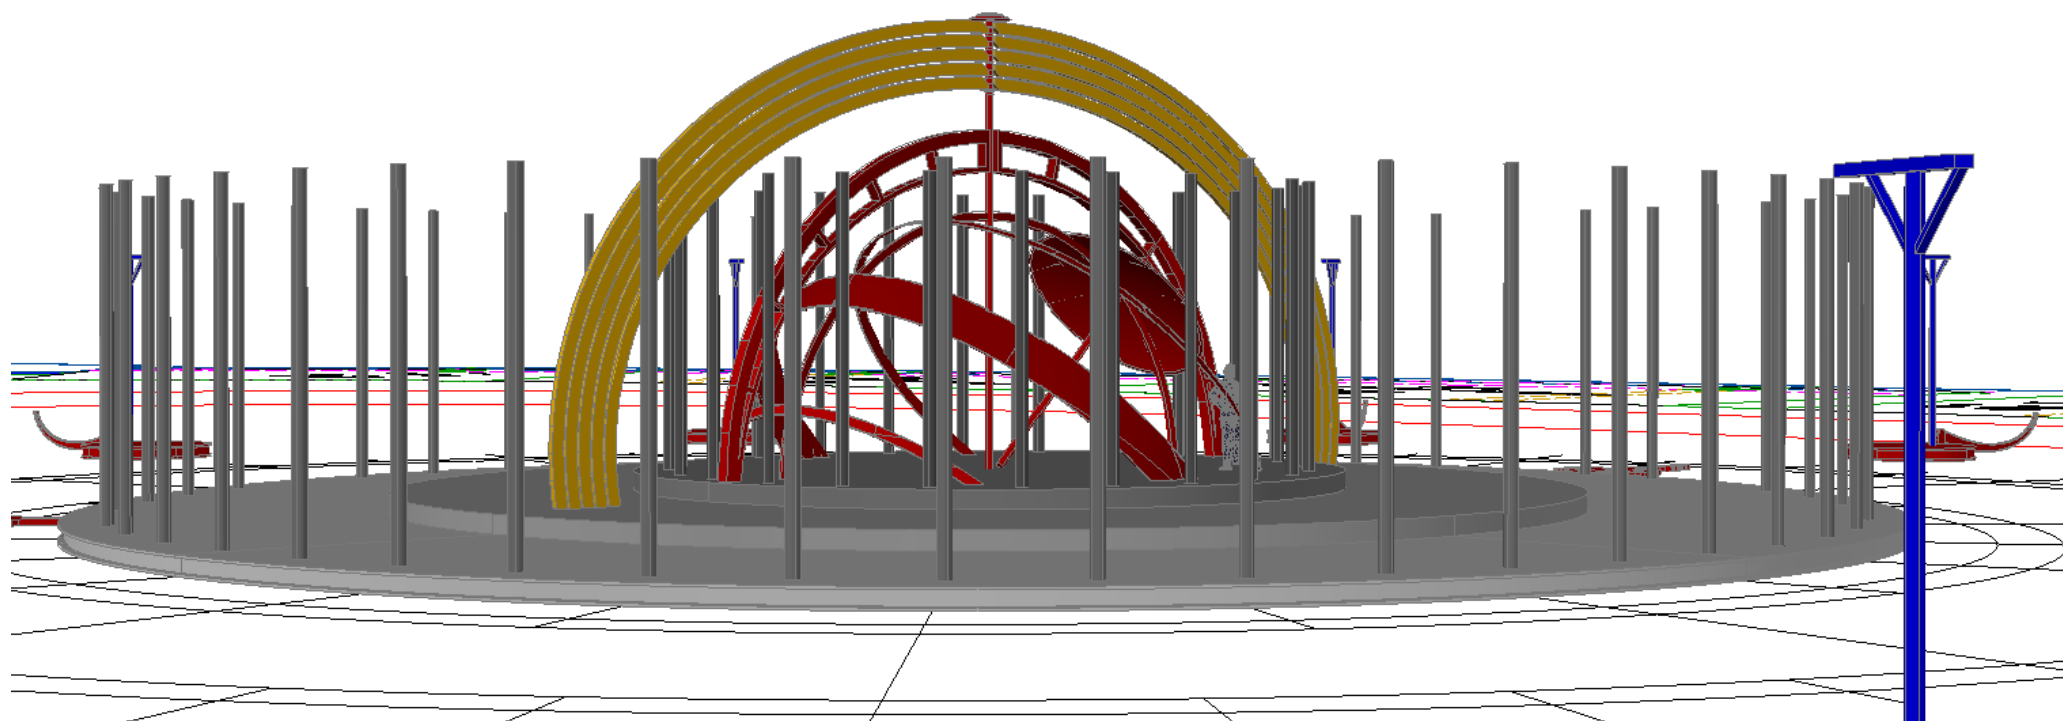


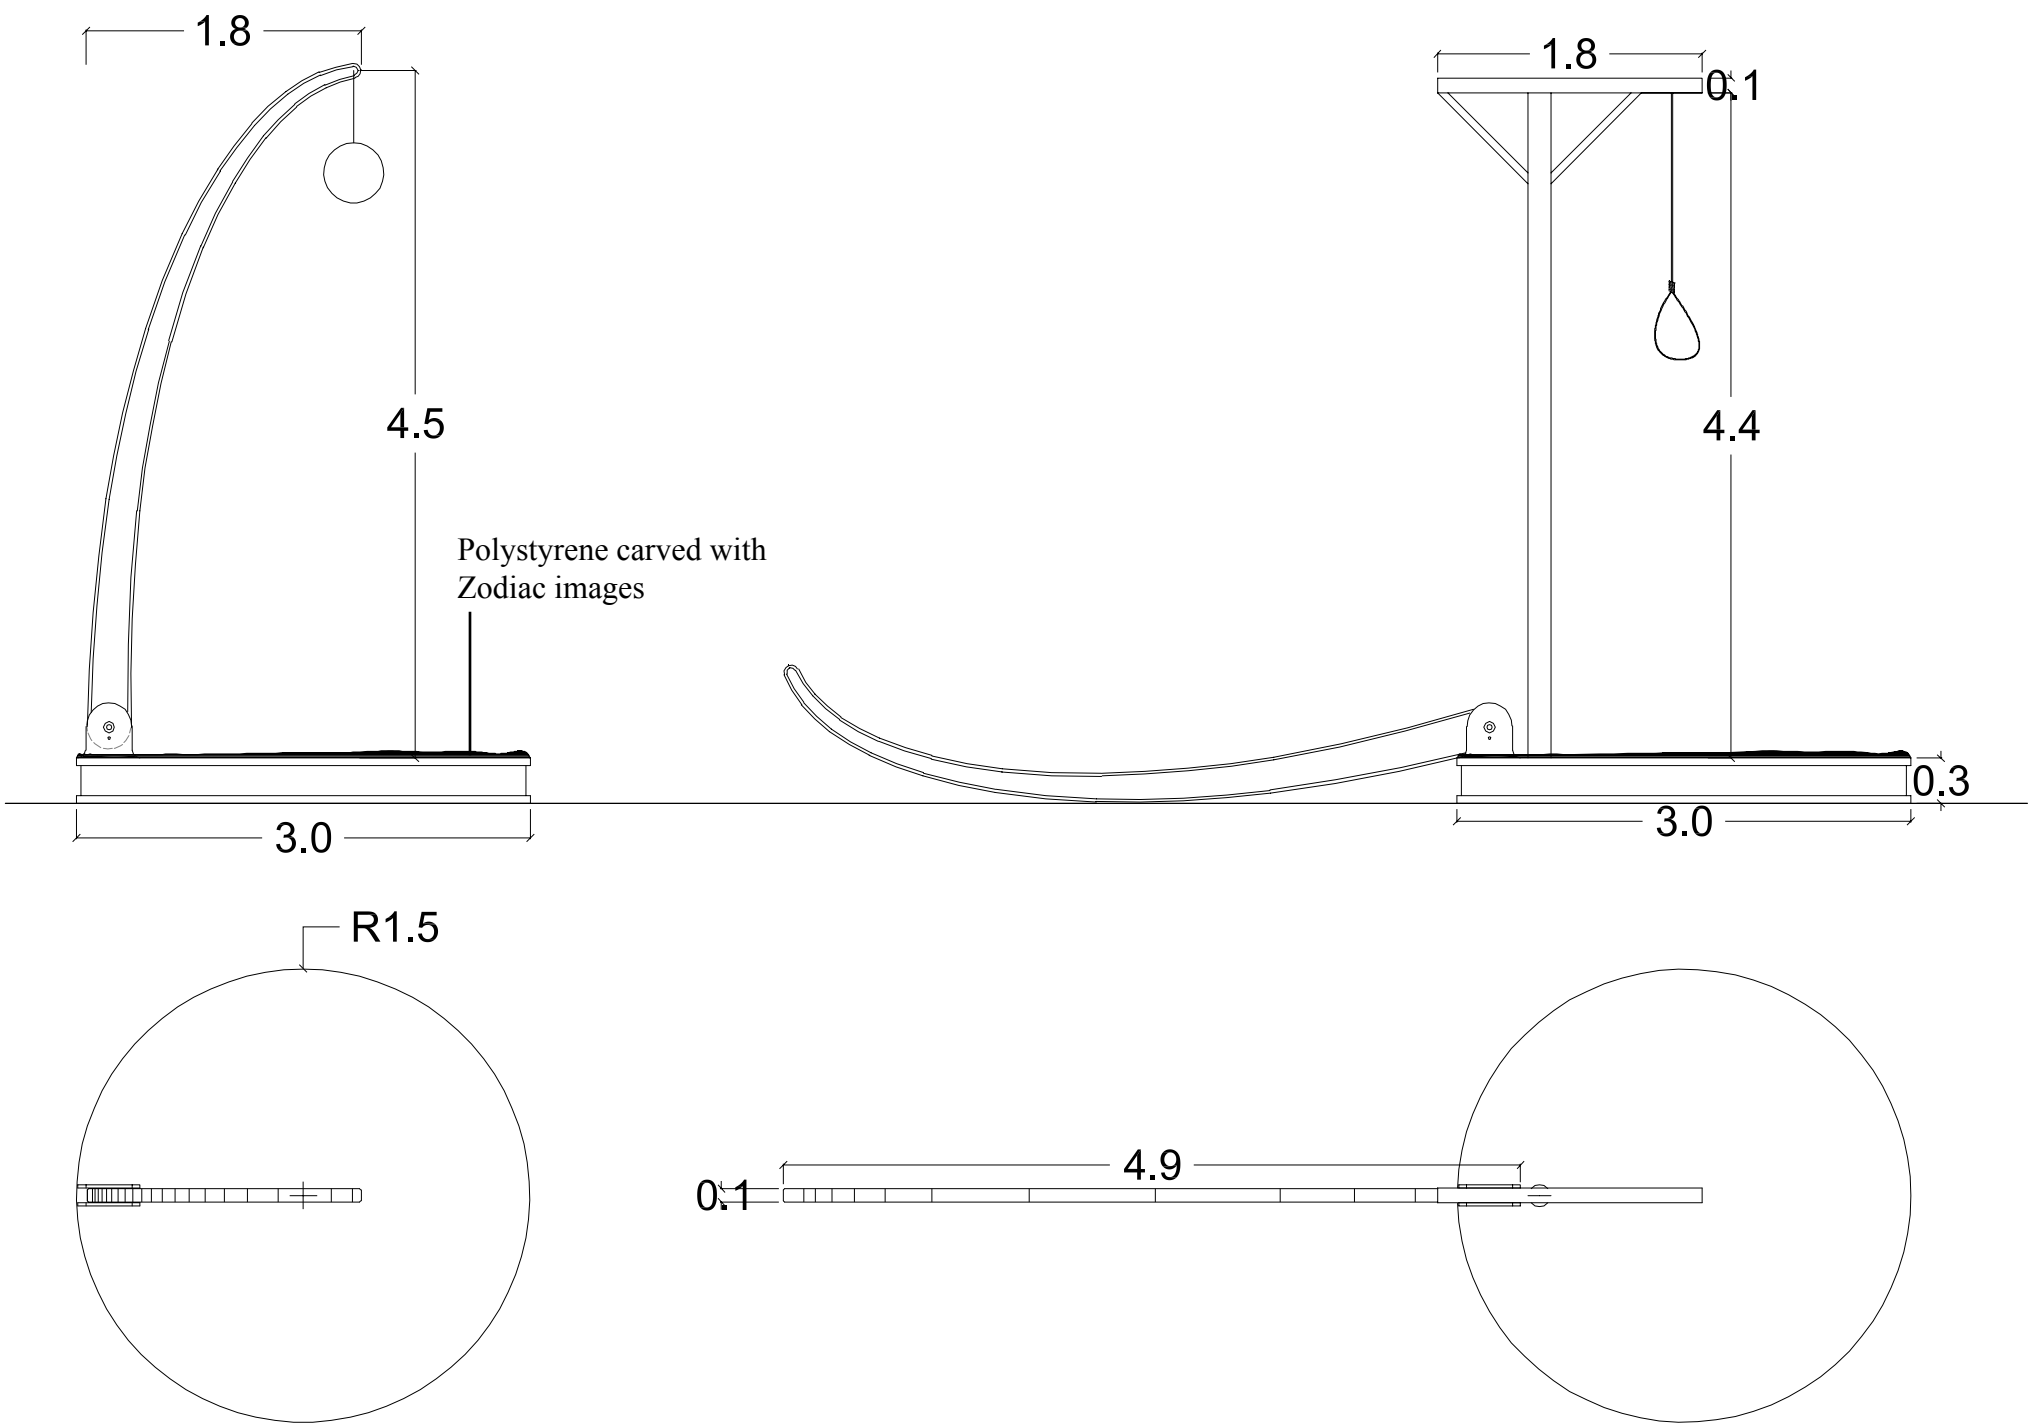

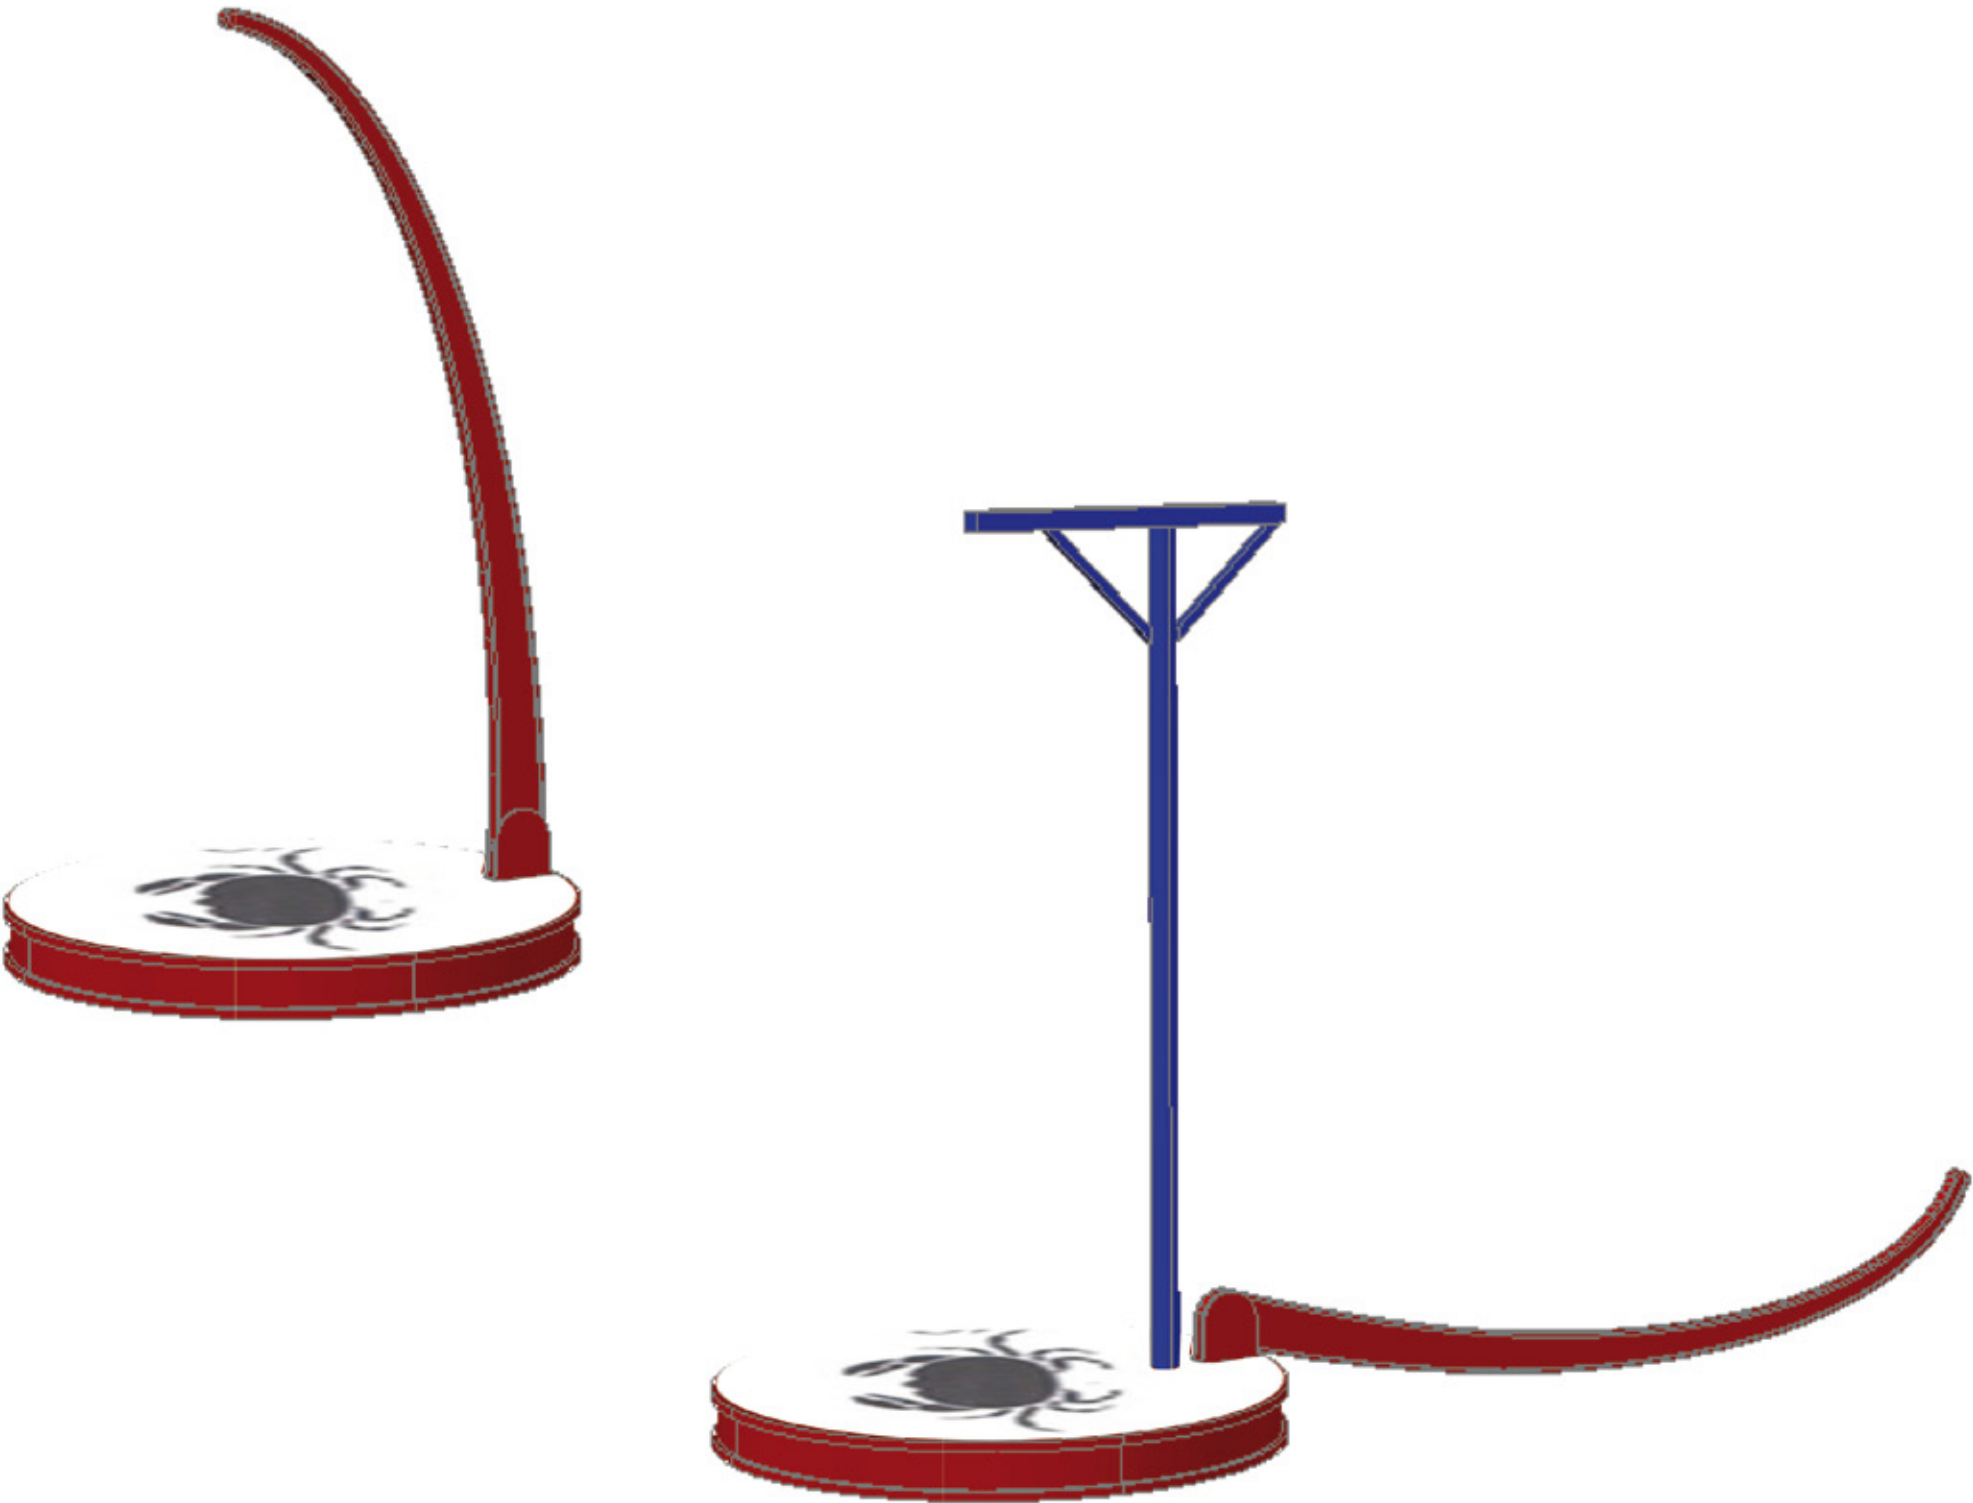

Practicable zodiac

Un Ballo in Maschera
Wroclaw Football Stadium

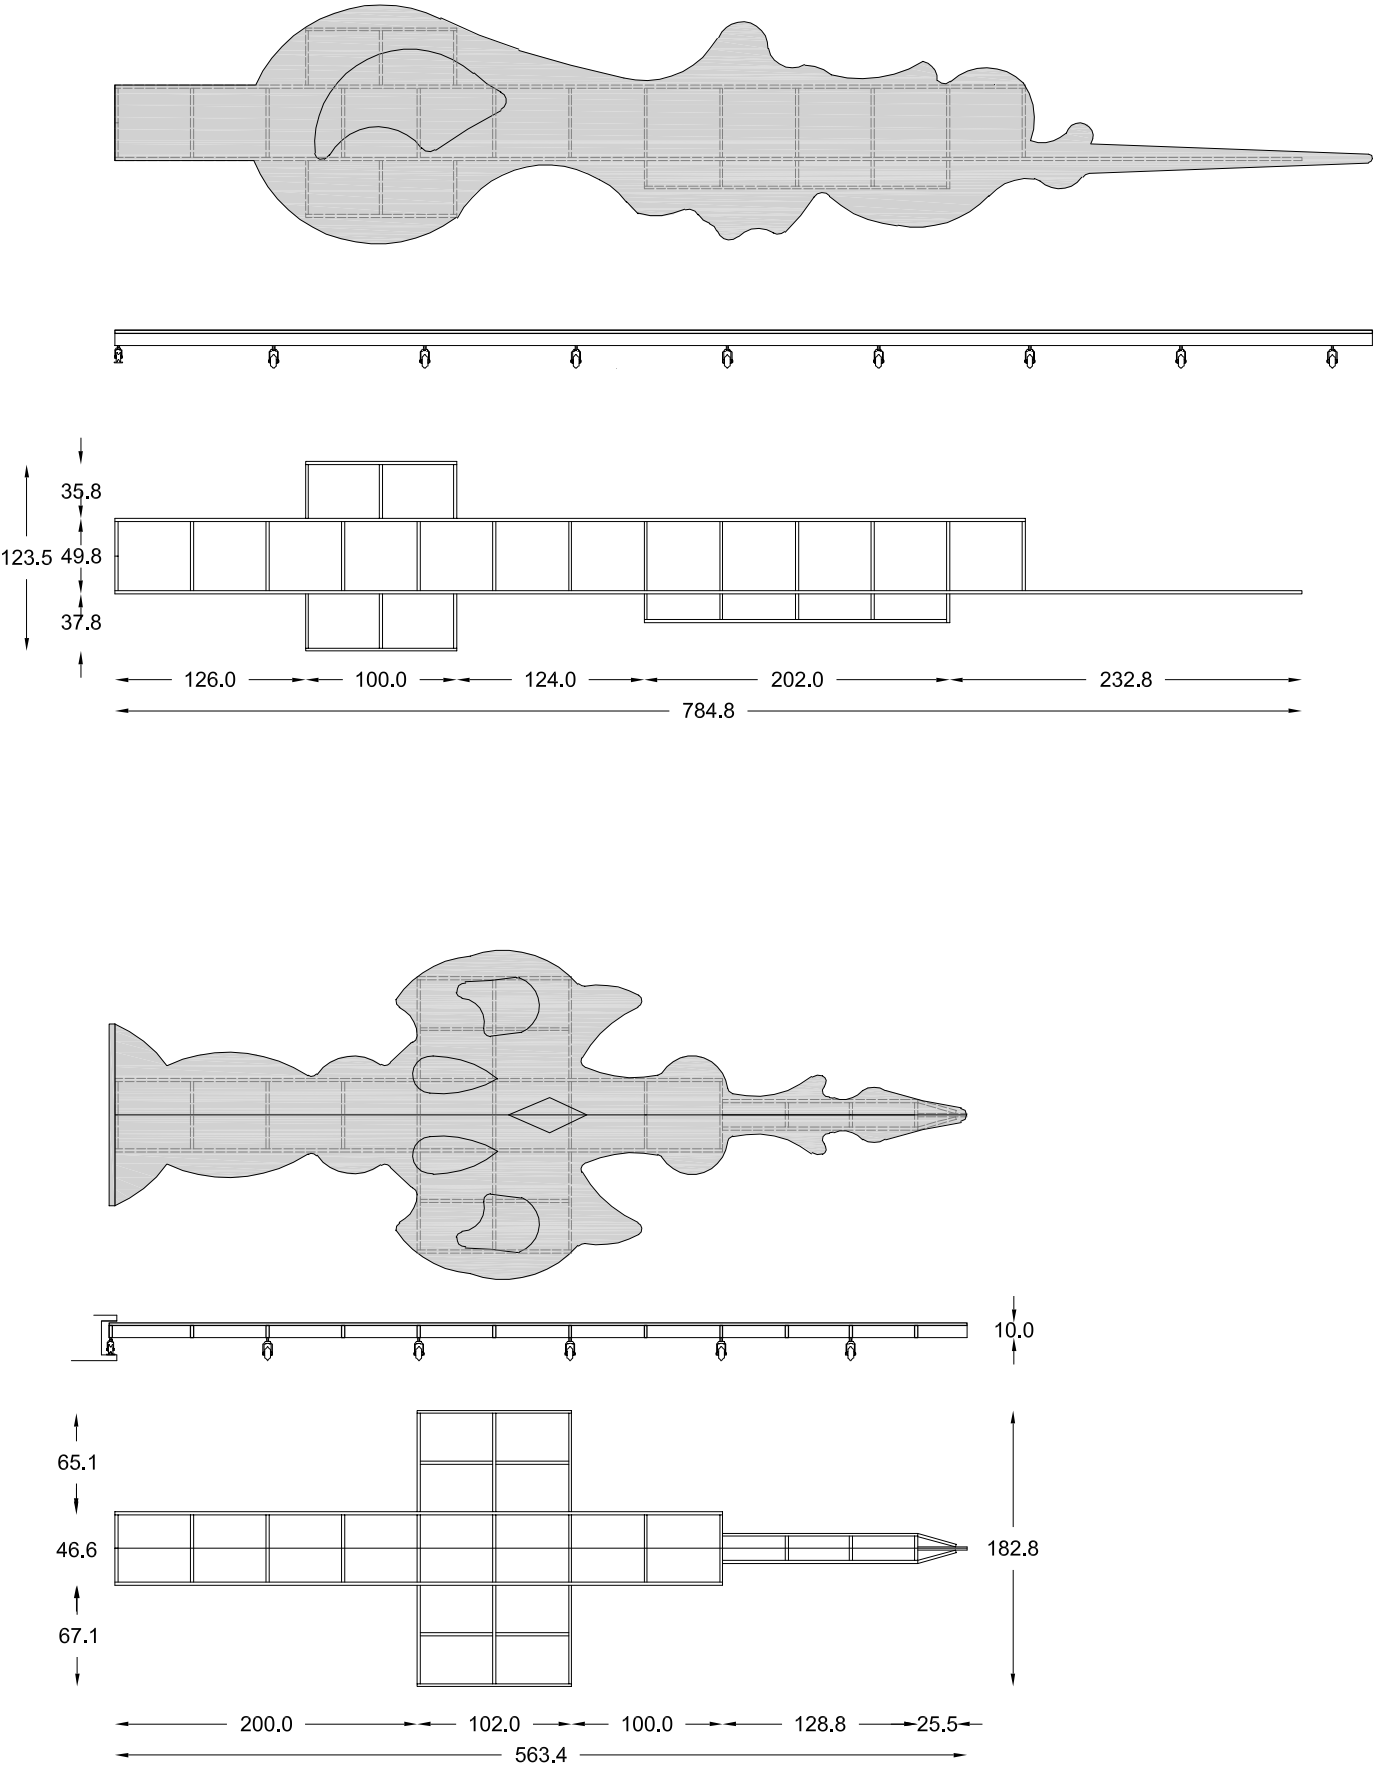

TAV. 23

Un Ballo in Maschera
Wroclaw Football Stadium